

PART OF THE NW. 1/4, OF SECTION 26, T.6N., R.2W., S.L.B. & M.
COLBY CREEK ESTATES SUBDIVISION PHASE 1

576


IN WEST HAVEN CITY

TAXING UNIT: 277

SCALE 1" = 60'

SEE PAGE 75

2700 WEST STREET

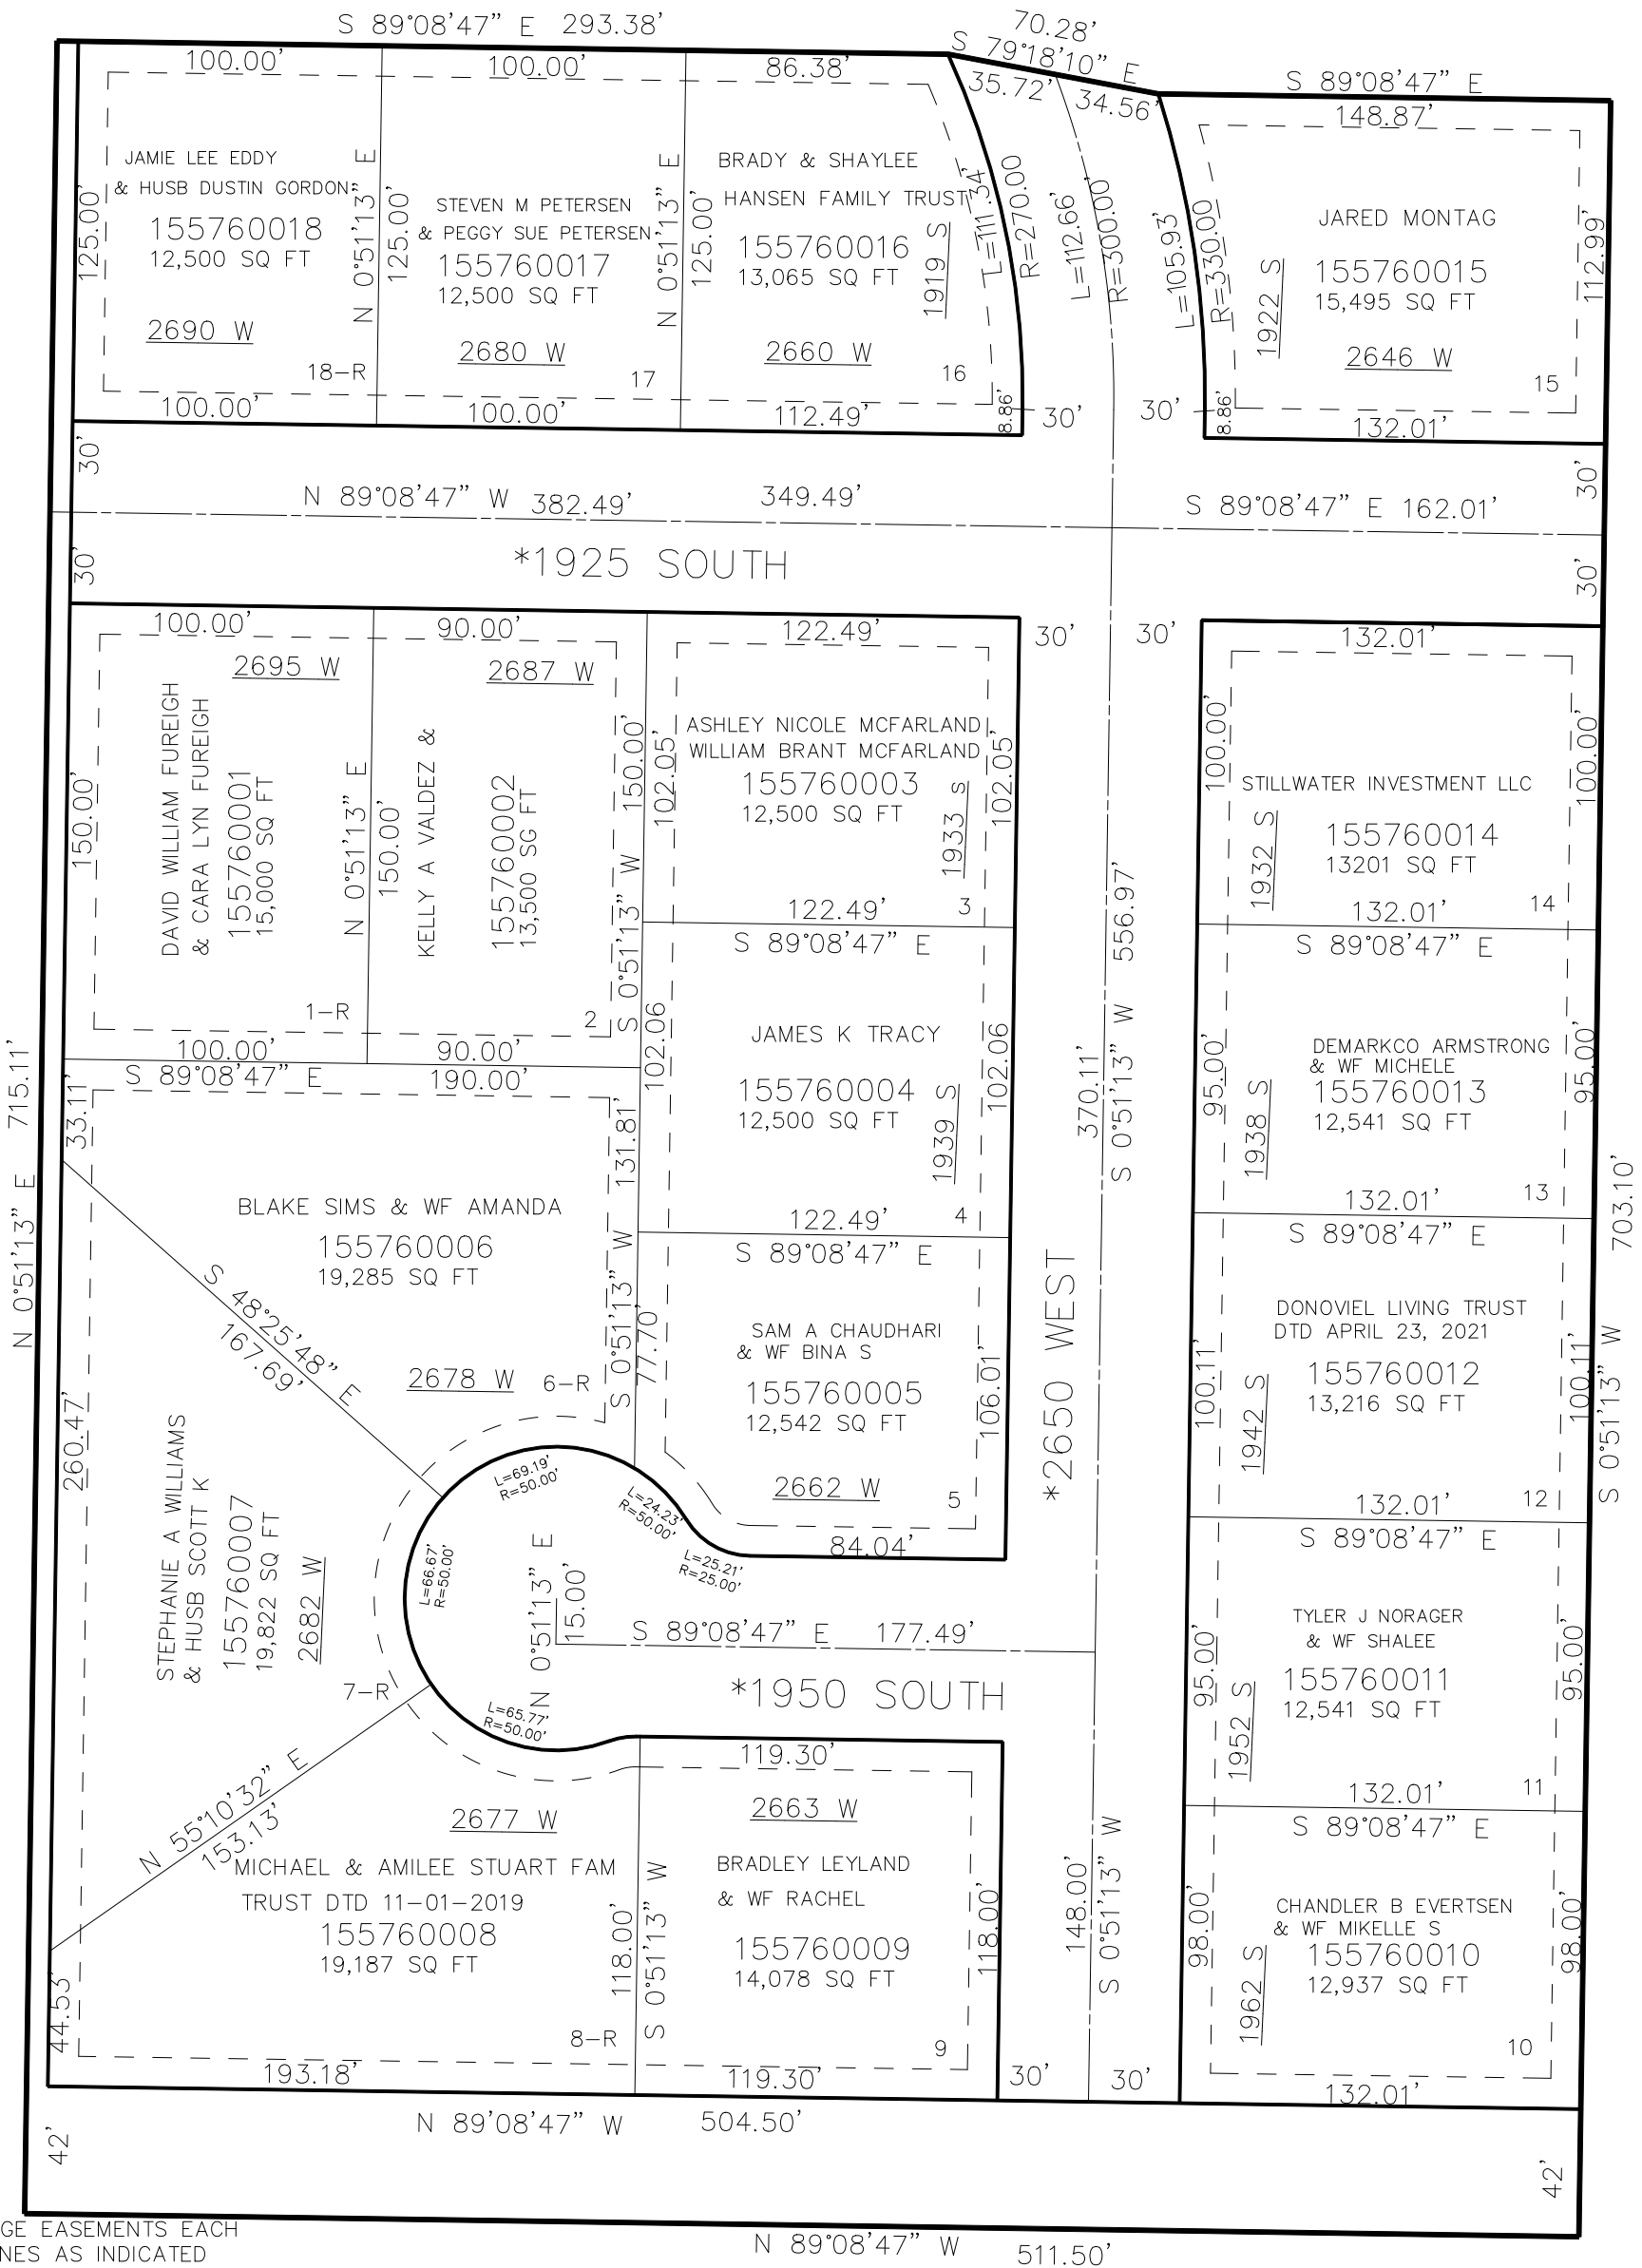

SEE PAGE 75

*AFFT TO ADD STREET NAMES
E#2756366

10' UTILITY & DRAINAGE EASEMENTS EACH
SIDE OF PROPERTY LINES AS INDICATED
BY DASHED LINES EXCEPT AS OTHERWISE
SHOWN.

FOR COMPLETE ENG DATA SEE
ORIGINAL DEDICATION PLAT IN
BOOK 77, PAGE 38 OF RECORDS.

SEE PAGE 76-1