

PART OF THE NW 1/4, OF SECTION 2, T.6N., R.2W., S.L.B. & M.

580

BLUE SKY SUBDIVISION

IN FARR WEST CITY

TAXING UNIT: 145


SCALE 1" = 30'

SEE PAGE 4

SEE PAGE 4

2500 WEST

N 0°35'40" E 200.00'

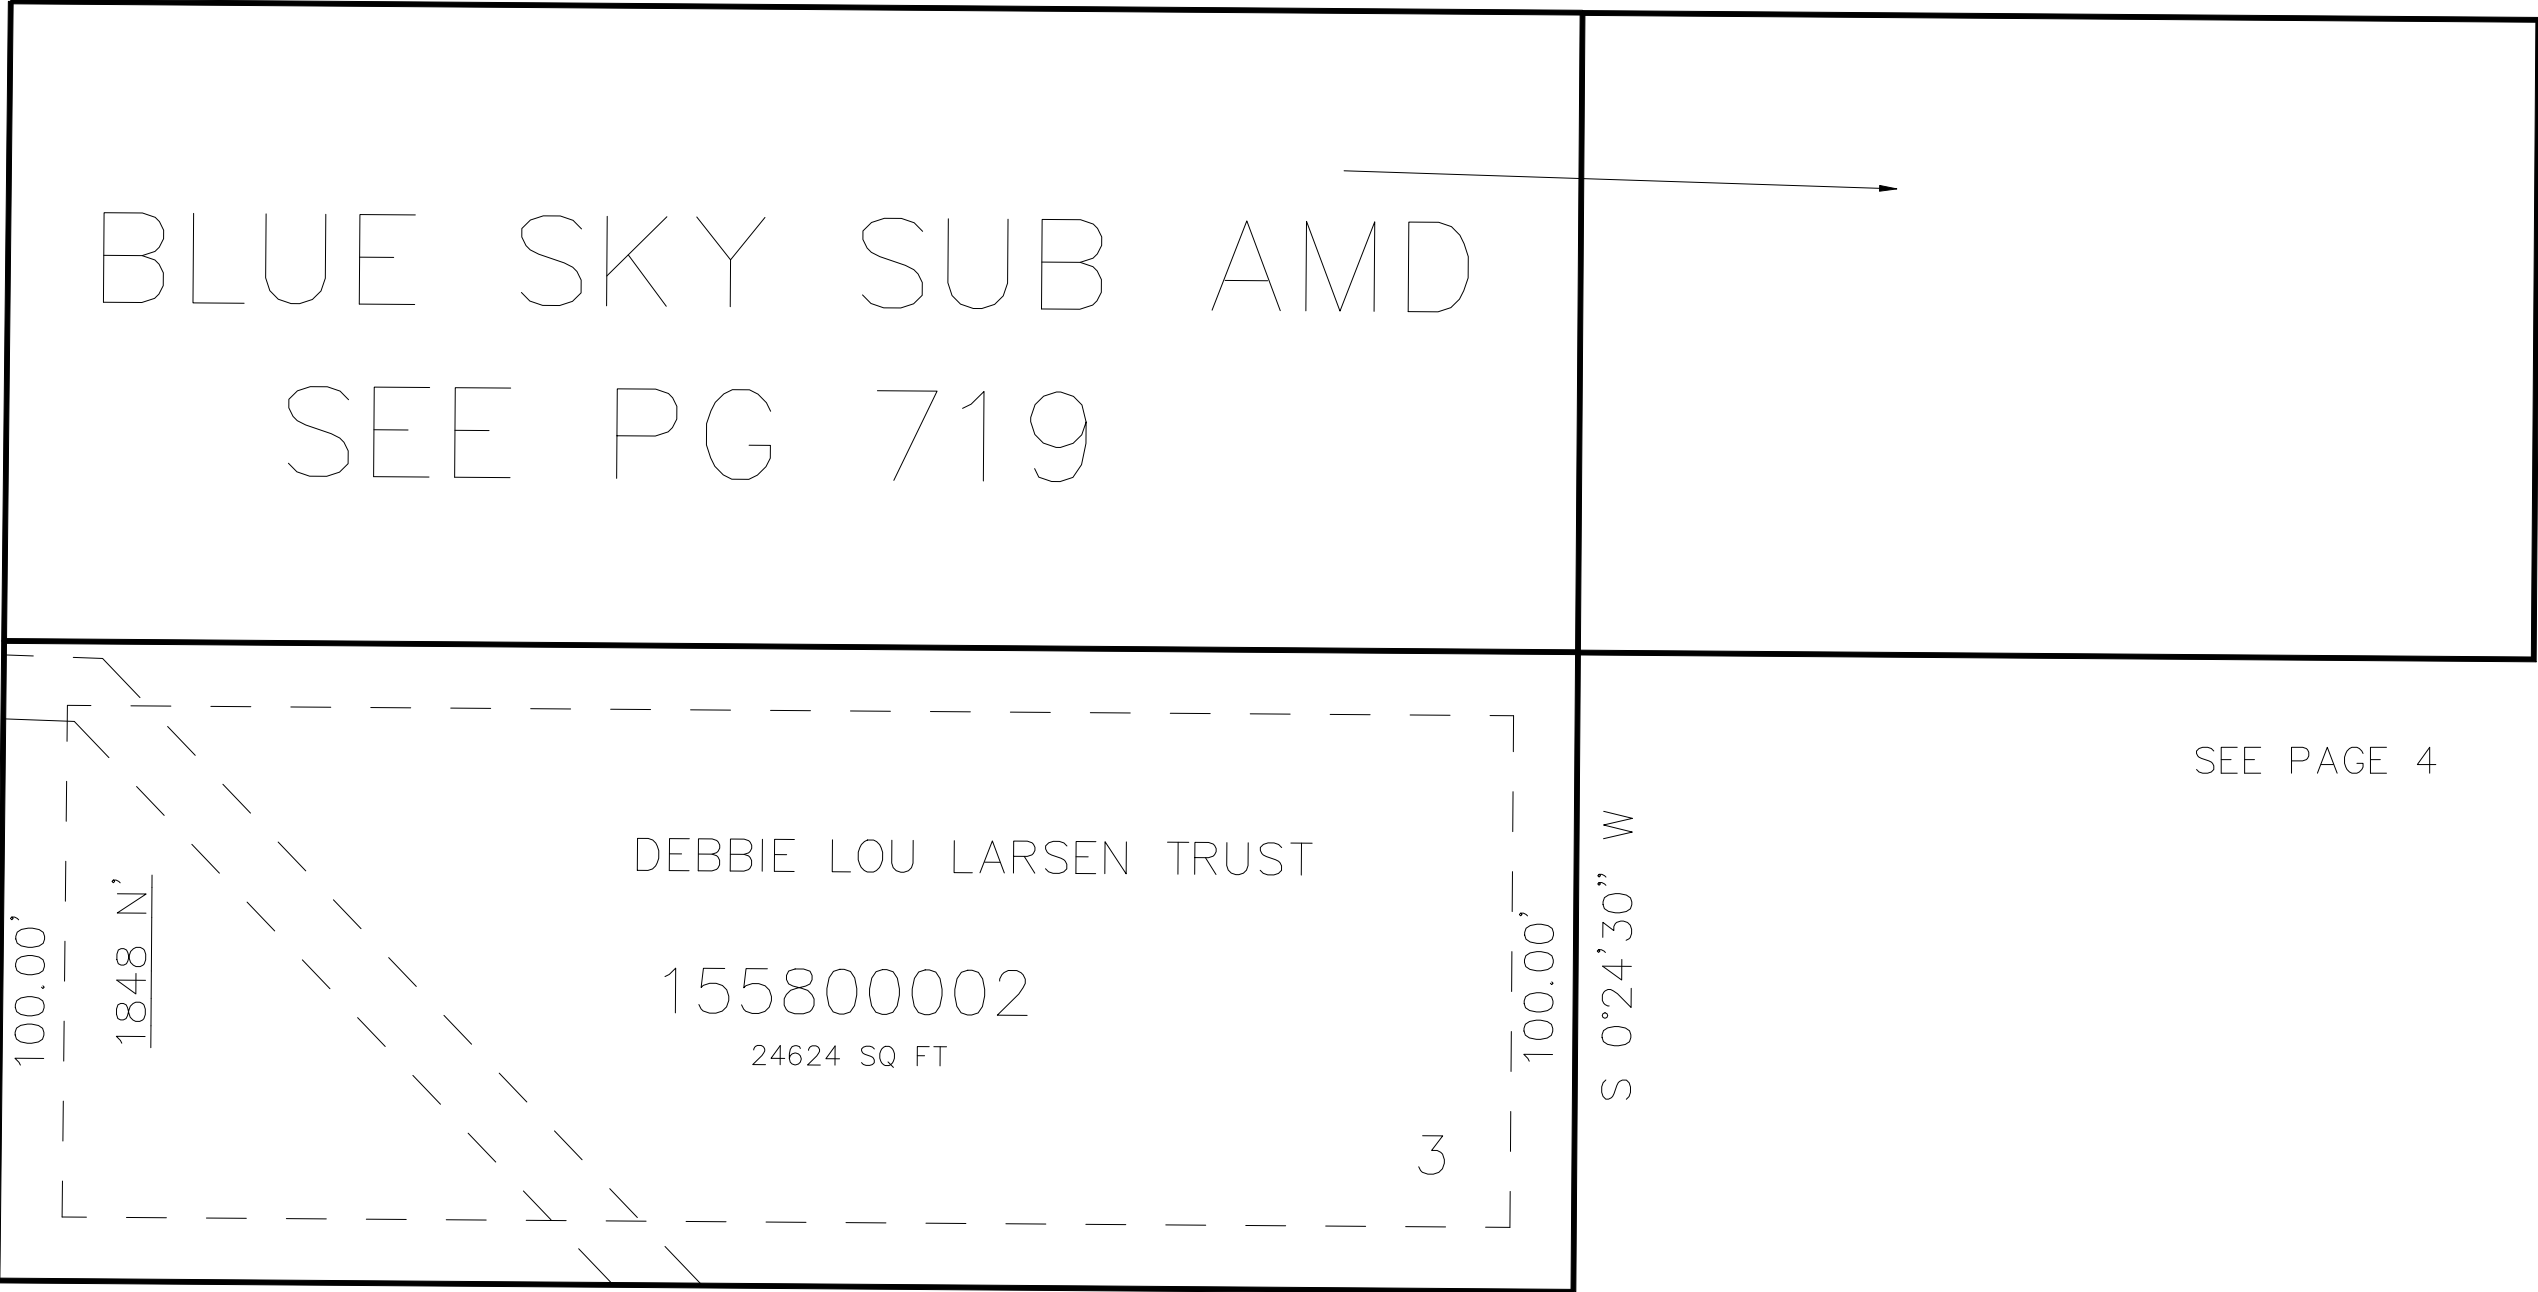

SEE PAGE 4

10' UTILITY & DRAINAGE EASEMENTS EACH
SIDE OF PROPERTY LINES AS INDICATED
BY DASHED LINES EXCEPT AS OTHERWISE
SHOWN.

FOR COMPLETE ENG DATA SEE
ORIGINAL DEDICATION PLAT IN
BOOK 77, PAGE 46 OF RECORDS.

FOR TAX PURPOSES ONLY