

PART OF THE NE. 1/4, OF SECTION 8, T.6N., R.2W., S.L.B. & M.

586

LUCIA SUBDIVISION

IN PLAIN CITY

TAXING UNIT: 444, 445

SCALE 1" = 200'


SEE PAGE 23

SEE PAGE 27

SEE PAGE 23

SEE PAGE 23

5200 WEST STREET

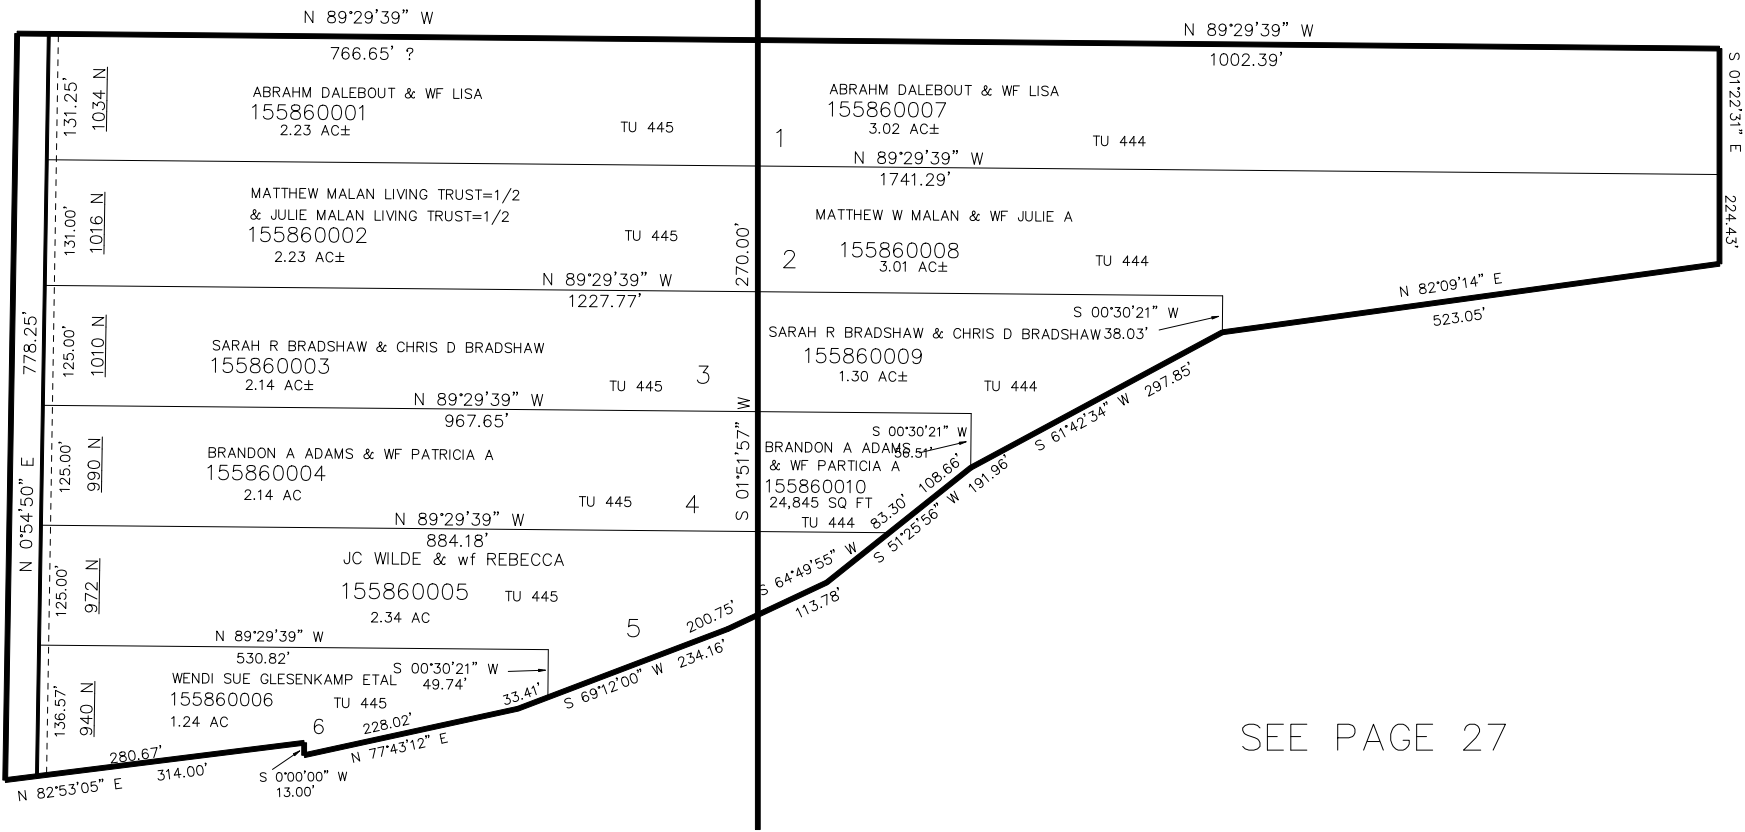

SEE PAGE 27

SEE PAGE 23

10' UTILITY & DRAINAGE EASEMENTS EACH
SIDE OF PROPERTY LINES AS INDICATED
BY DASHED LINES EXCEPT AS OTHERWISE
SHOWN.

FOR COMPLETE ENG DATA SEE
ORIGINAL DEDICATION PLAT IN
BOOK 77, PAGE 98 OF RECORDS.