

PART OF THE SE 1/4 OF SECTION 4 & THE NE 1/4, OF SECTION 9, T.6N., R.2W., S.L.B. & M.
RIVERSIDE ESTATES SUBDIVISION 1ST AMENDMENT


590

IN MARIOTT-SLATERVILLE CITY

TAXING UNIT: 16

SCALE 1" = 100'

SEE PAGE 217

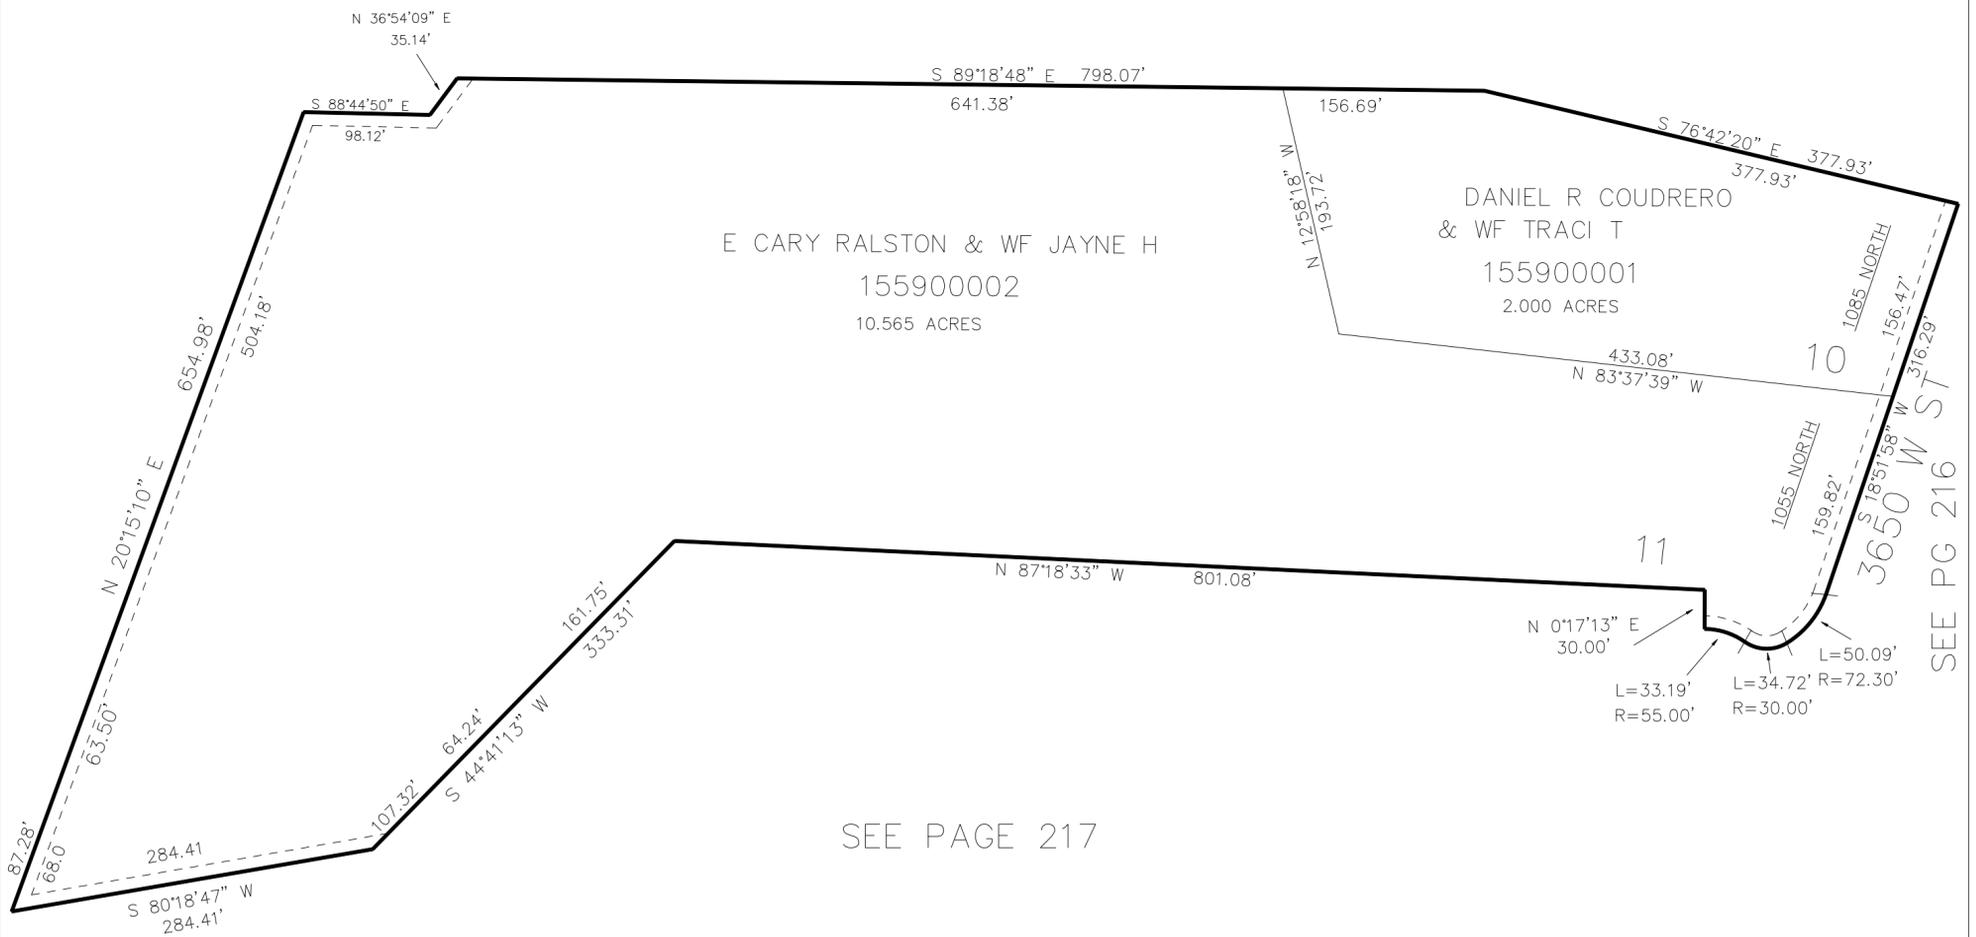

SEE PAGE 217

10' UTILITY & DRAINAGE EASEMENTS EACH
SIDE OF PROPERTY LINES AS INDICATED
BY DASHED LINES EXCEPT AS OTHERWISE
SHOWN.

FOR COMPLETE ENG DATA SEE
ORIGINAL DEDICATION PLAT IN
BOOK 78, PAGE 17 OF RECORDS.