

PART OF THE NW1/4, OF SECTION 26, T.6N., R.2W., S.L.B. & M.  
COLBY CREEK ESTATES SUBDIVISION PHASE 2

593


WEST HAVEN CITY

TAXING UNIT: 277

SCALE 1" = 60'

SEE PAGE 75

1800 SOUTH

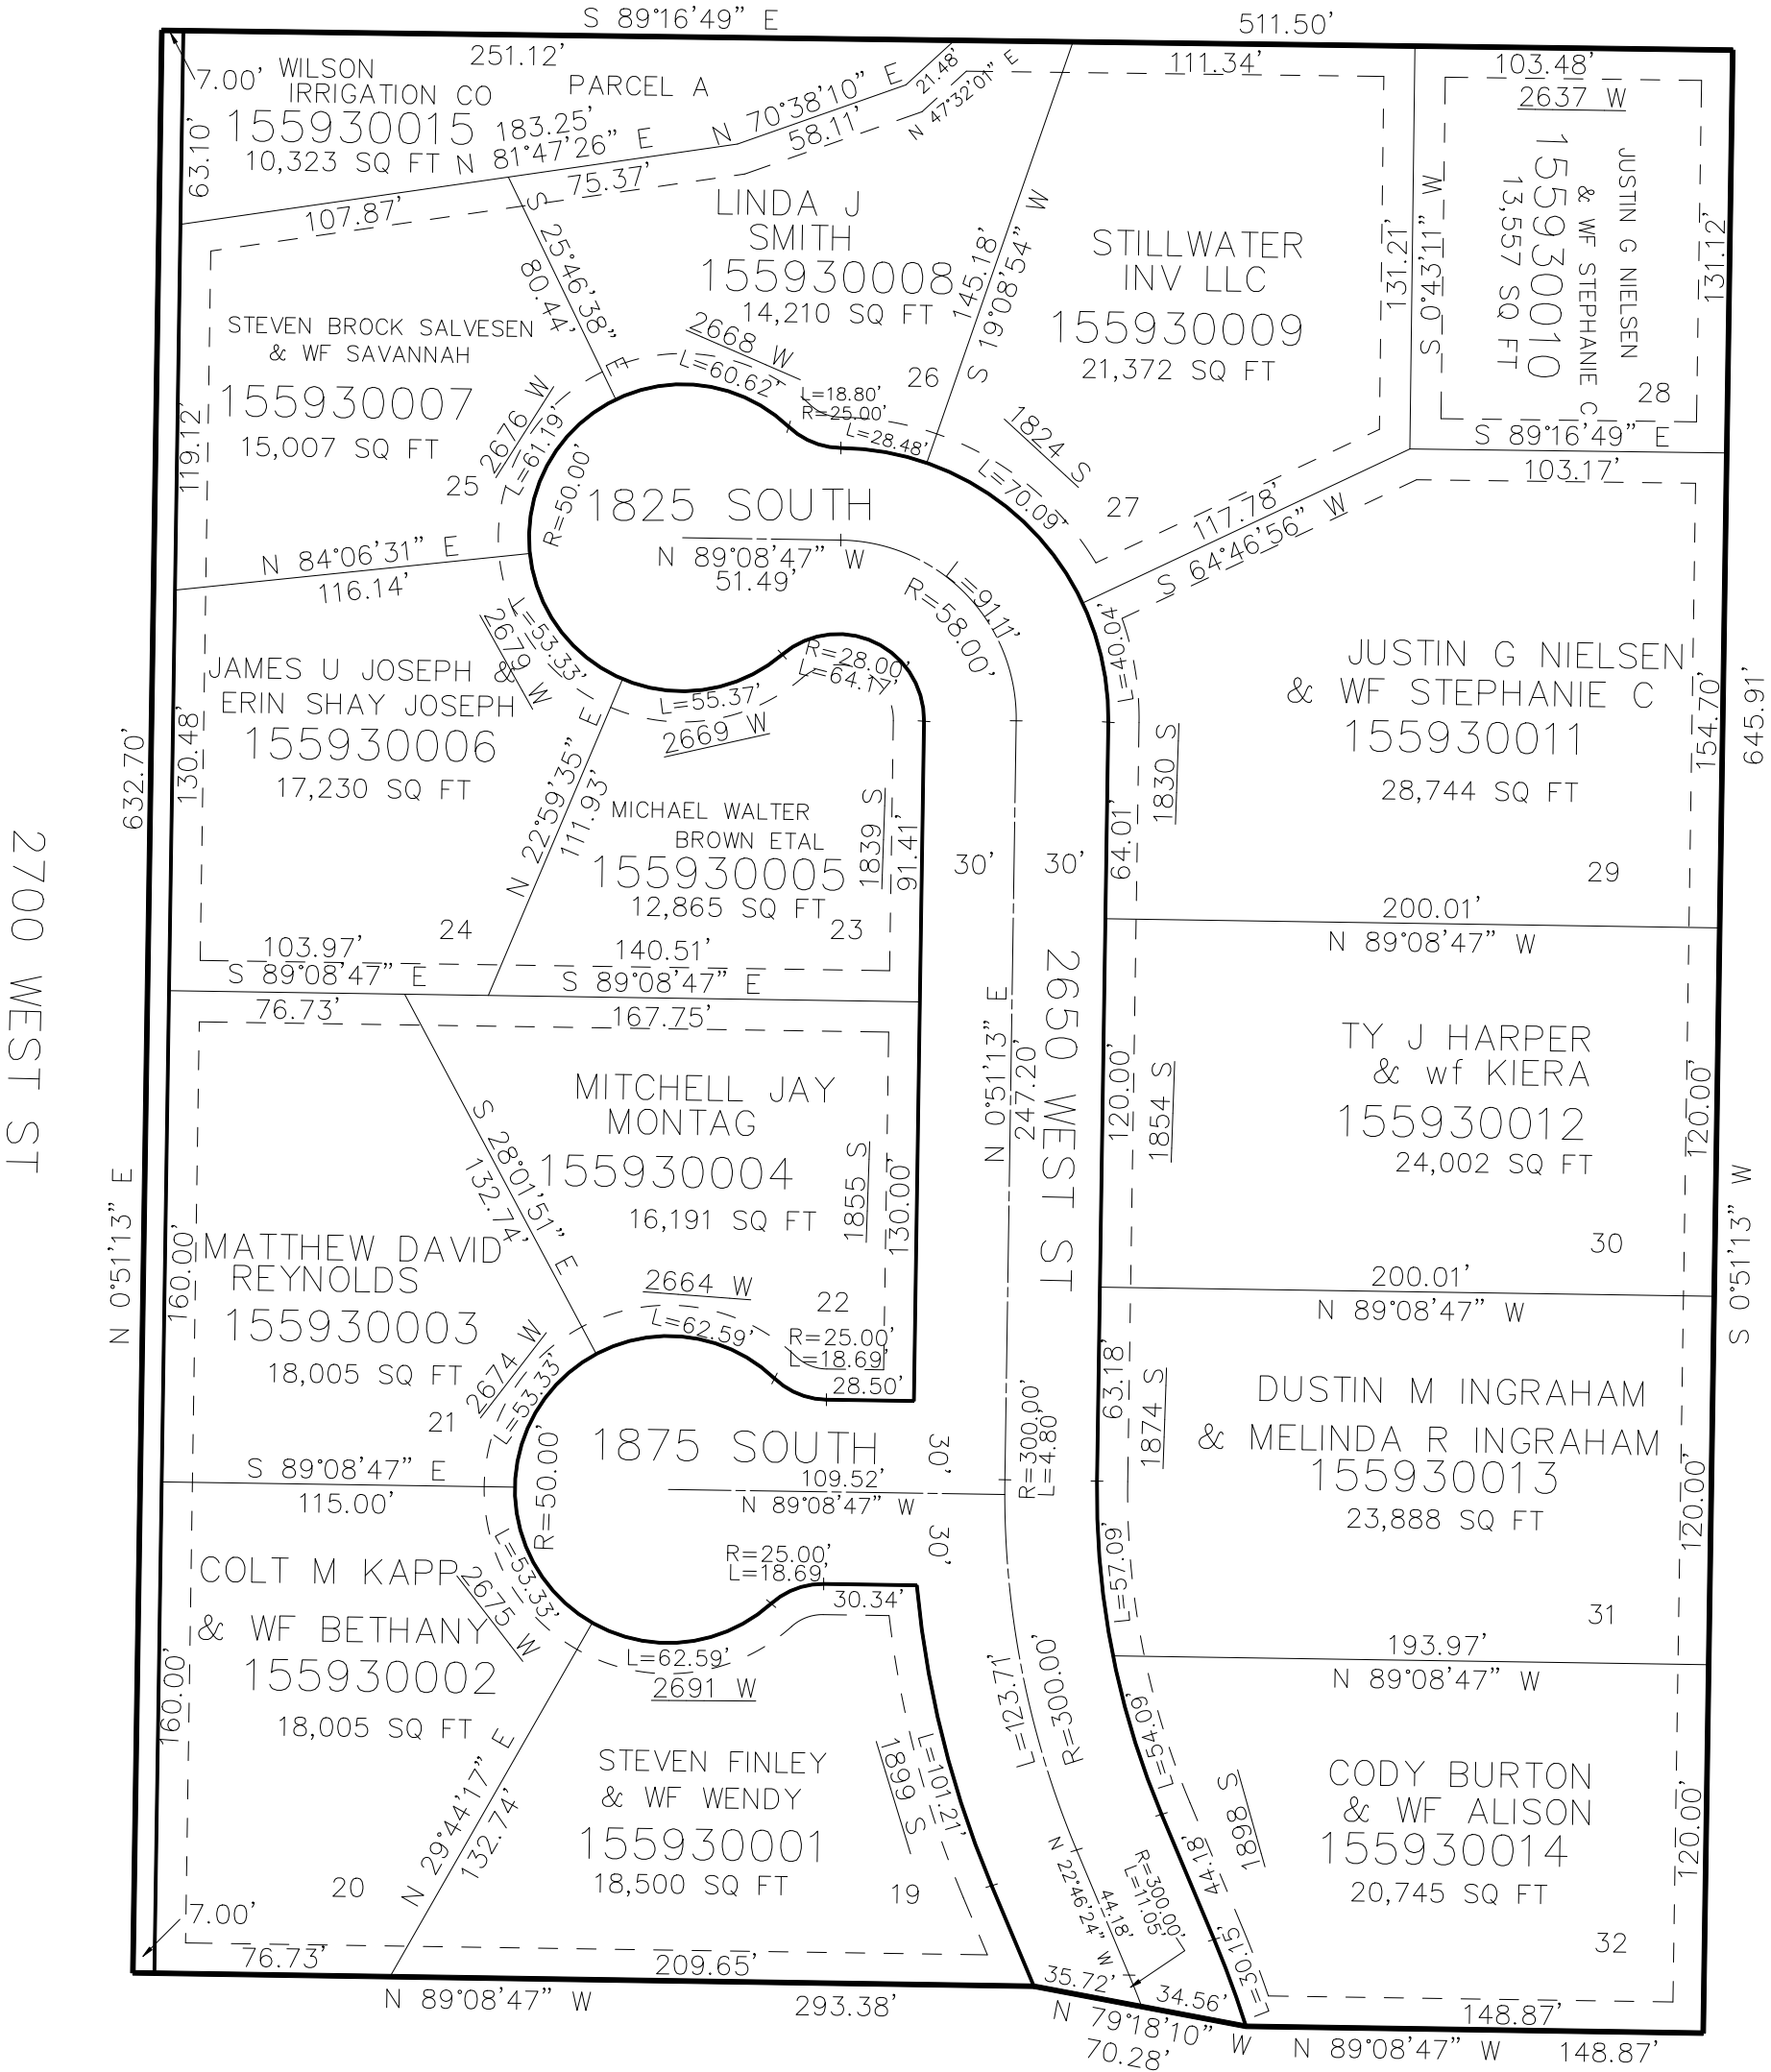

SEE PAGE 75

2700 WEST ST

SEE PAGE 75

10' UTILITY & DRAINAGE EASEMENTS EACH  
SIDE OF PROPERTY LINES AS INDICATED  
BY DASHED LINES EXCEPT AS OTHERWISE  
SHOWN.

FOR COMPLETE ENG DATA SEE  
ORIGINAL DEDICATION PLAT IN  
BOOK 78 PAGE 48 OF RECORDS.