


PART OF THE NE 1/4, OF SECTION 27, T.6N., R.2W., S.L.B. & M.
SECRIST ACRES SUBDIVISION NO. 1-1ST AMENDMENT

TAXING UNIT: 277

IN WEST HAVEN CITY
SCALE 1" = 40'

SEE PAGE 393

SEE PAGE 76-1

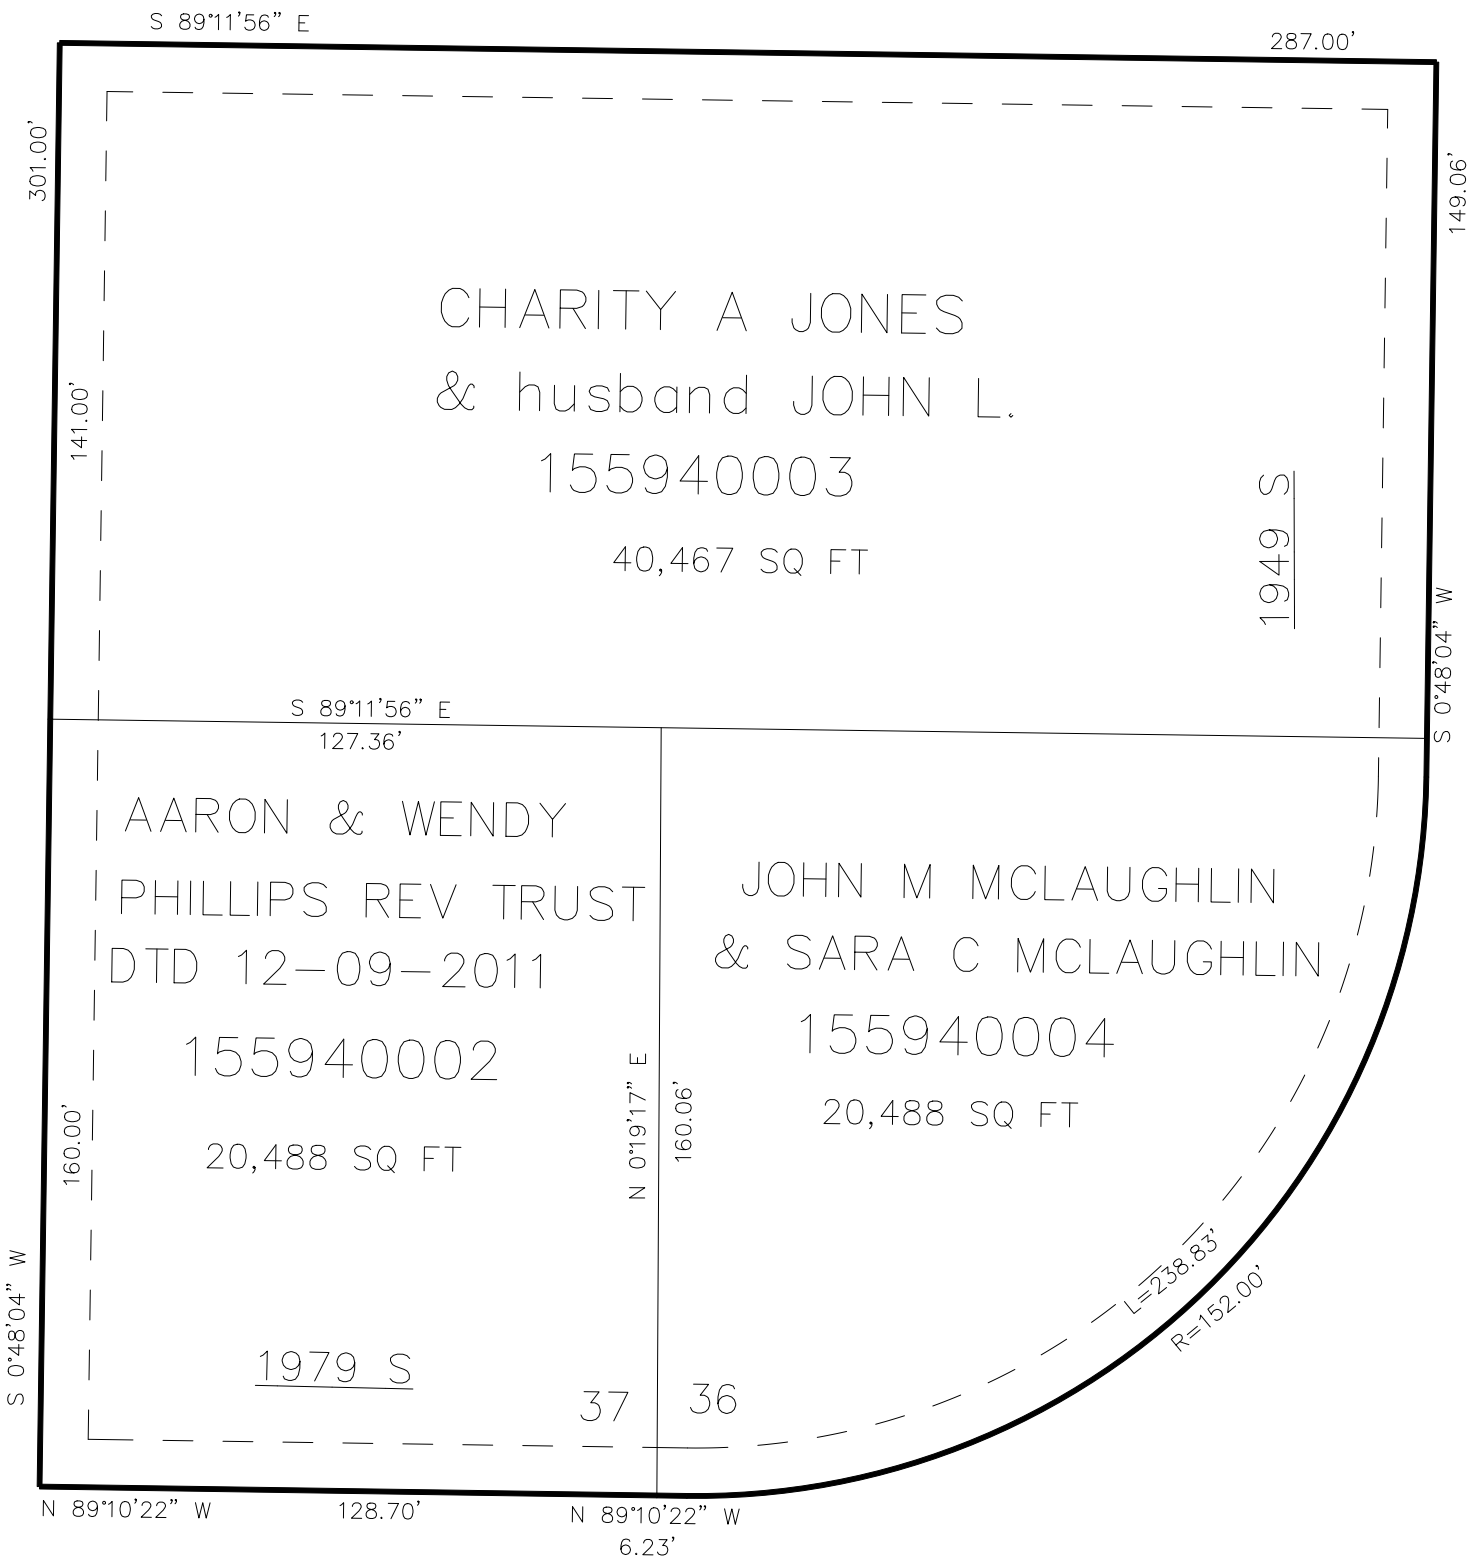

CAMERON DRIVE (2825 WEST)

SEE PAGE 392

SEE PAGE 392

10' UTILITY & DRAINAGE EASEMENTS EACH
SIDE OF PROPERTY LINES AS INDICATED
BY DASHED LINES EXCEPT AS OTHERWISE
SHOWN.

FOR COMPLETE ENG DATA SEE
ORIGINAL DEDICATION PLAT IN
BOOK 78, PAGE 50 OF RECORDS.