


PART OF THE SW 1/4, OF SECTION 28, T.6N., R.2W., S.L.B. & M.
MALLARD SPRINGS SUBDIVISION

IN WEBER COUNTY

TAXING UNIT: 377

SCALE 1" = 100'

SEE PAGE 78-3

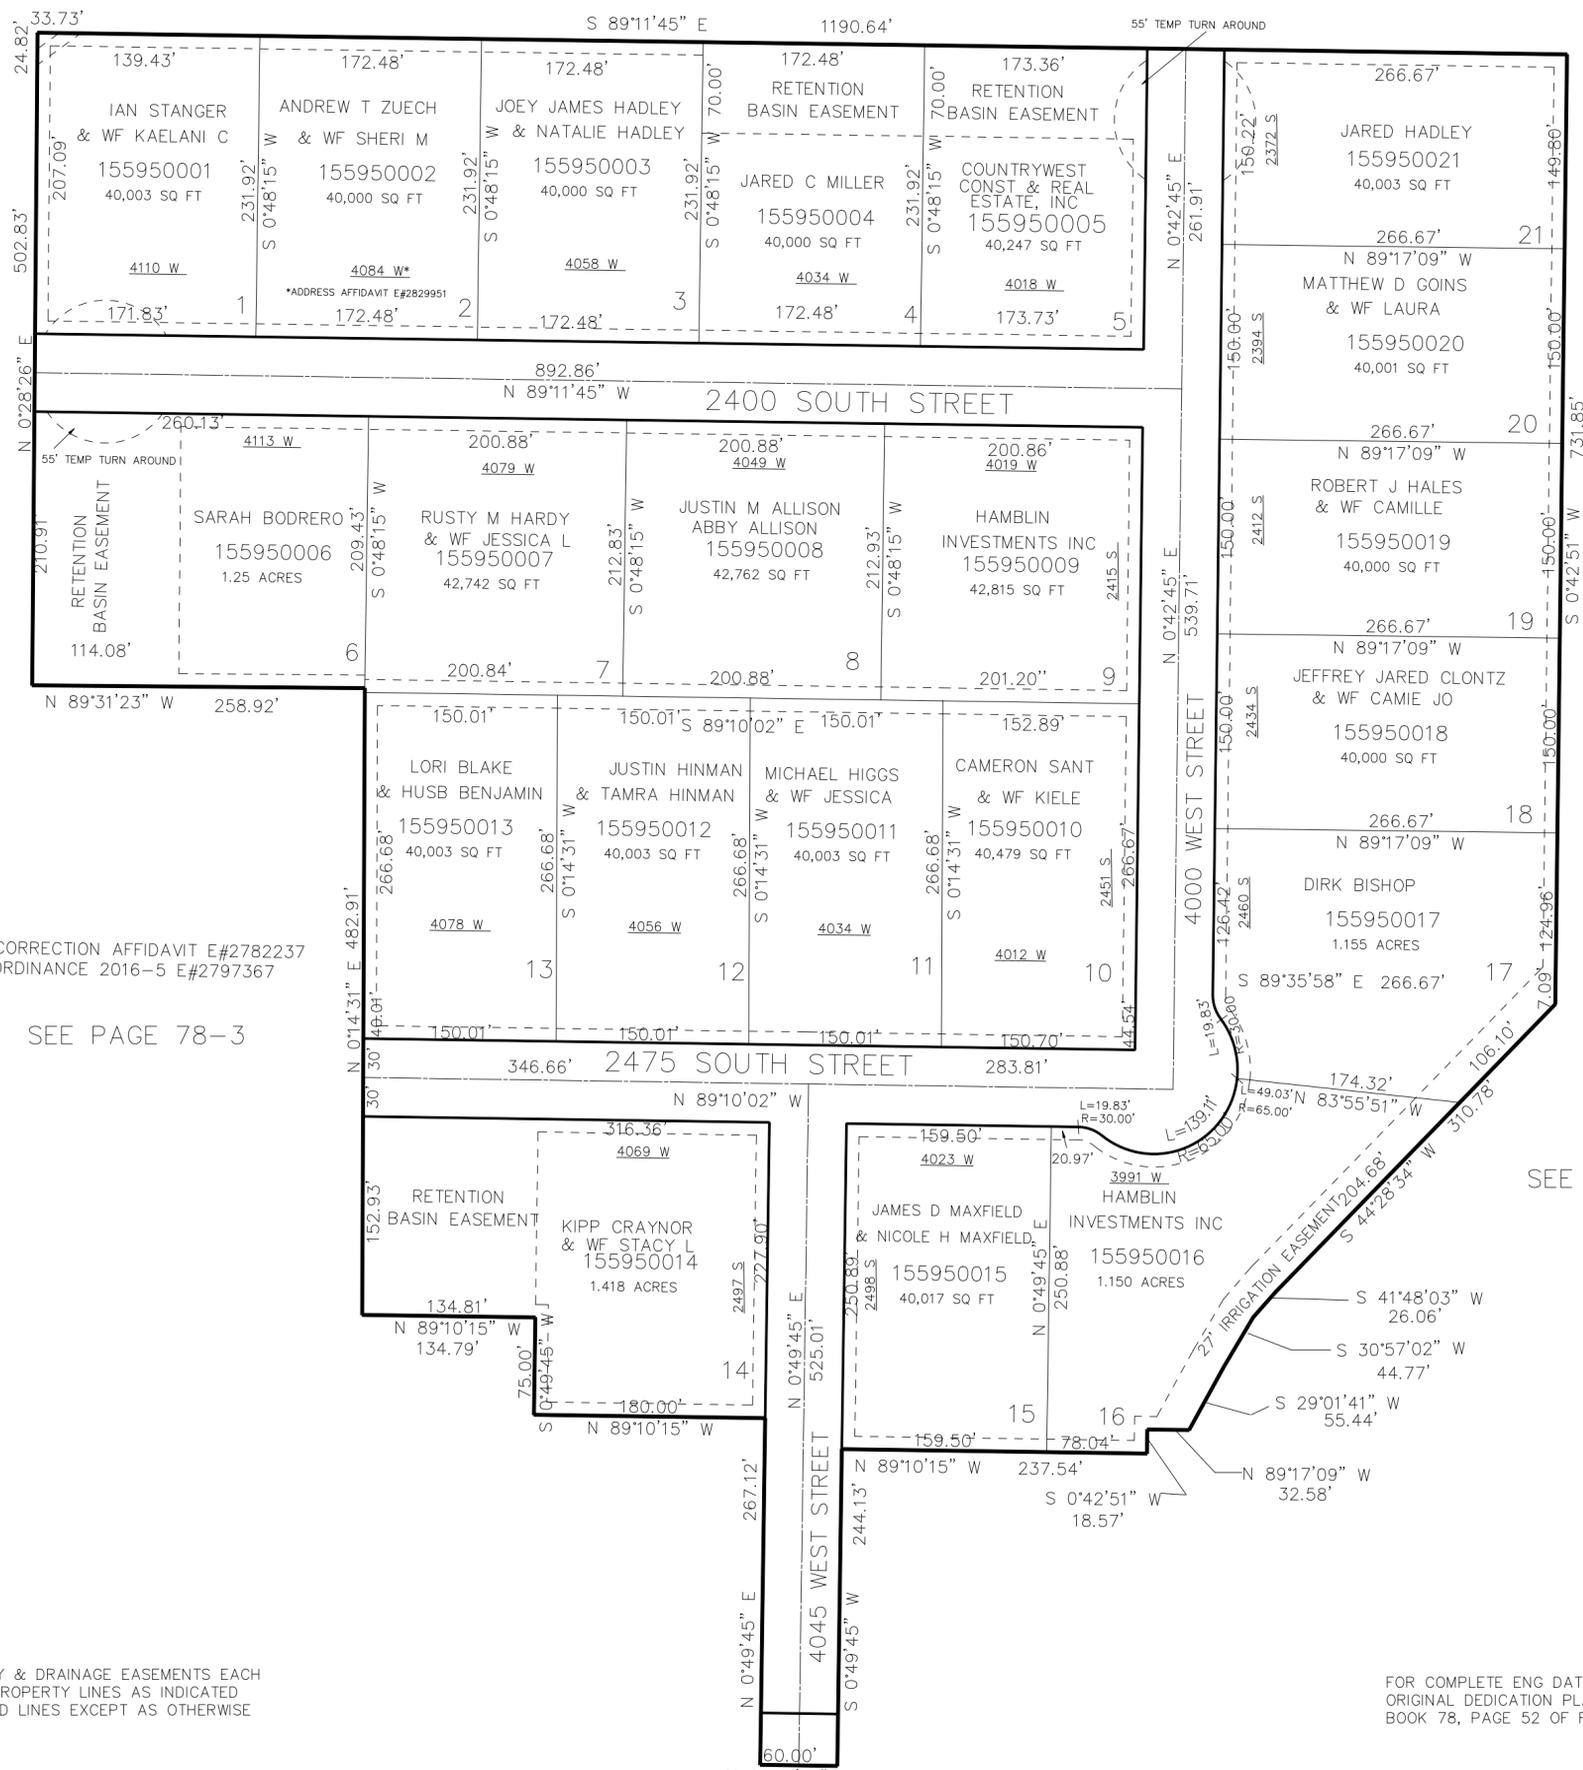

*CORRECTION AFFIDAVIT E#2782237
 *ORDINANCE 2016-5 E#2797367

SEE PAGE 78-3

SEE PAGE 78-3

10' UTILITY & DRAINAGE EASEMENTS EACH
 SIDE OF PROPERTY LINES AS INDICATED
 BY DASHED LINES EXCEPT AS OTHERWISE
 SHOWN.

FOR COMPLETE ENG DATA SEE
 ORIGINAL DEDICATION PLAT IN
 BOOK 78, PAGE 52 OF RECORDS.

SEE PAGE 78-3