

PART OF THE NW. 1/4, OF SECTION 29, T.6N., R.2W., S.L.B. & M.  
JACQUELYN ESTATES CLUSTER SUB PH1

IN WEBER COUNTY

TAXING UNIT: 514


SCALE 1" = 60'

SEE PAGE 79-3

SEE PAGE 79-3

SEE PAGE 79-3

SEE PAGE 79-3

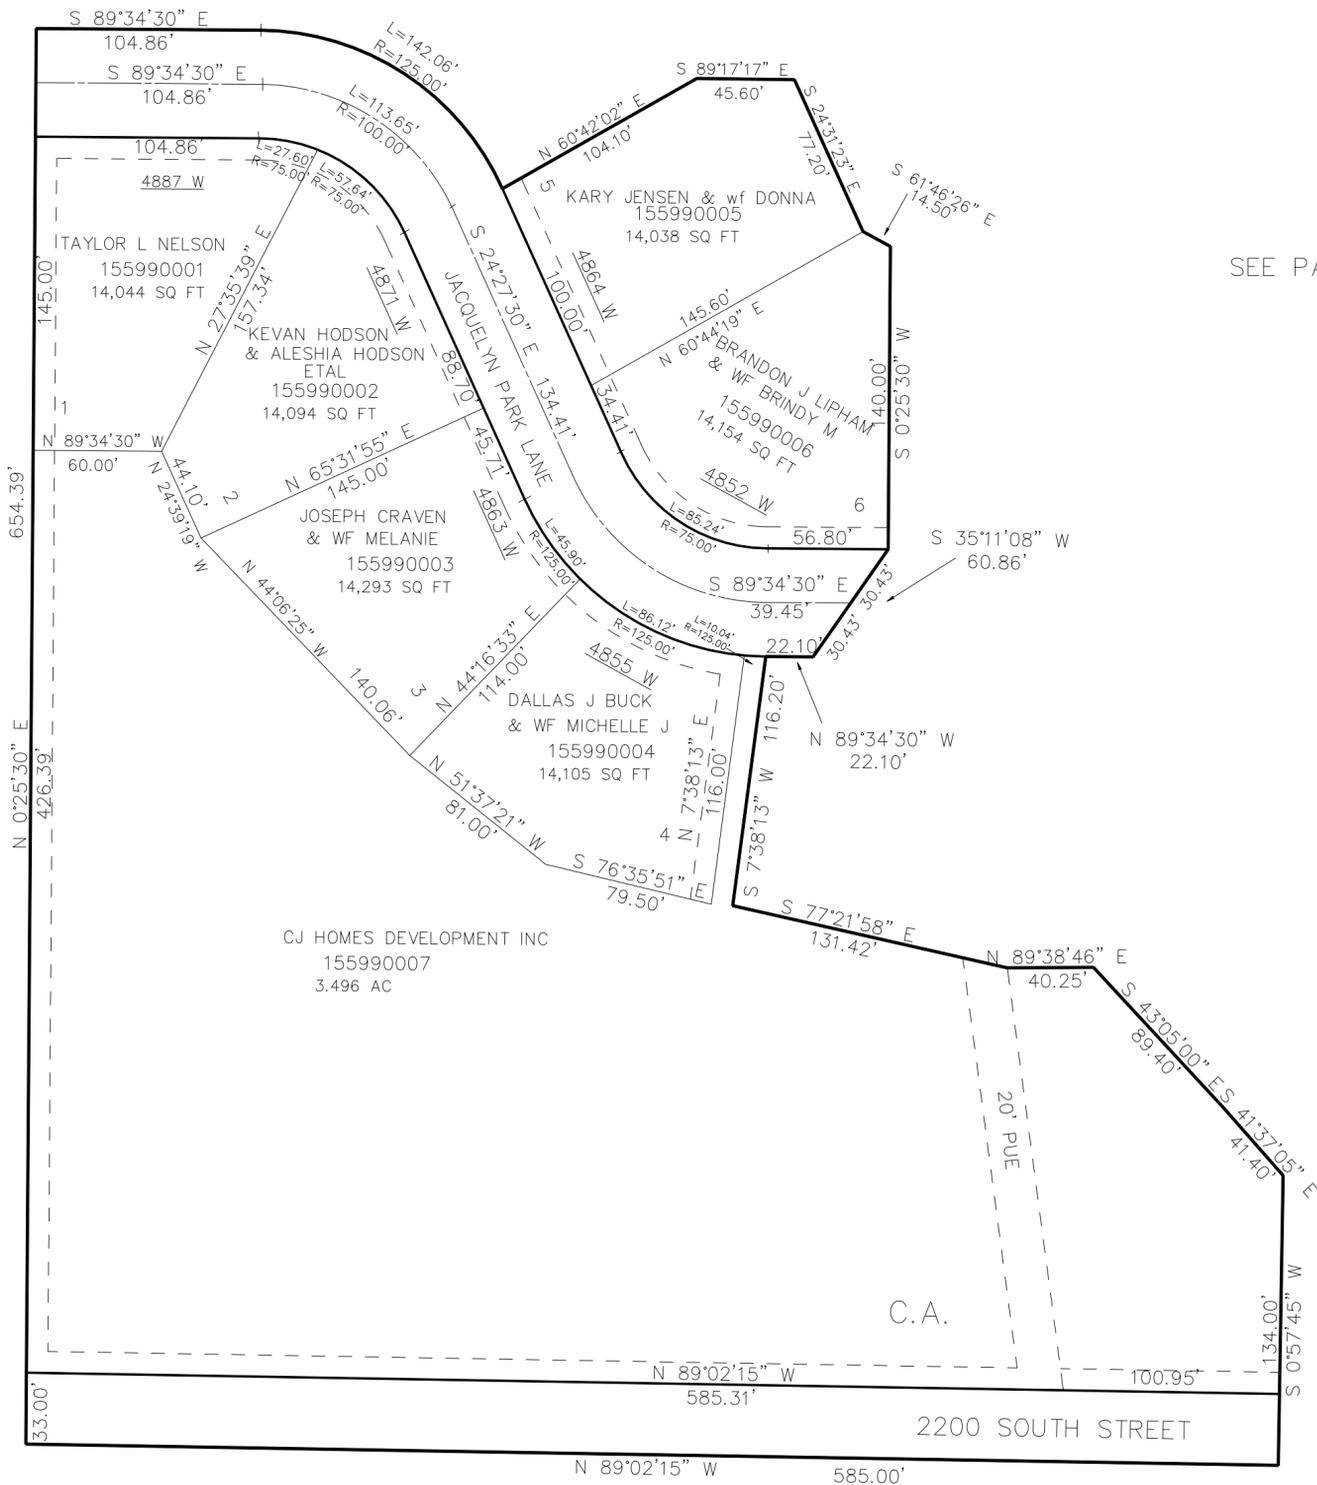

10' UTILITY & DRAINAGE EASEMENTS EACH  
SIDE OF PROPERTY LINES AS INDICATED  
BY DASHED LINES EXCEPT AS OTHERWISE  
SHOWN.

FOR COMPLETE ENG DATA SEE  
ORIGINAL DEDICATION PLAT IN  
BOOK 79, PAGE 13 OF RECORDS.