

PART OF THE NW 1/4, OF SECTION 26, T.6N., R.2W., S.L.B. & M.  
**COLBY CREEK ESTATES SUBDIVISION PHASE 3**

600

IN WEST HAVEN CITY

TAXING UNIT: 277

SCALE 1" = 100'  
 SEE PAGE 75


SEE PAGE 593

SEE PAGE 75

SEE PAGE 576

10' UTILITY & DRAINAGE EASEMENTS EACH  
 SIDE OF PROPERTY LINES AS INDICATED  
 BY DASHED LINES EXCEPT AS OTHERWISE  
 SHOWN.

FOR COMPLETE ENG DATA SEE  
 ORIGINAL DEDICATION PLAT IN  
 BOOK 79, PAGE 20 OF RECORDS.

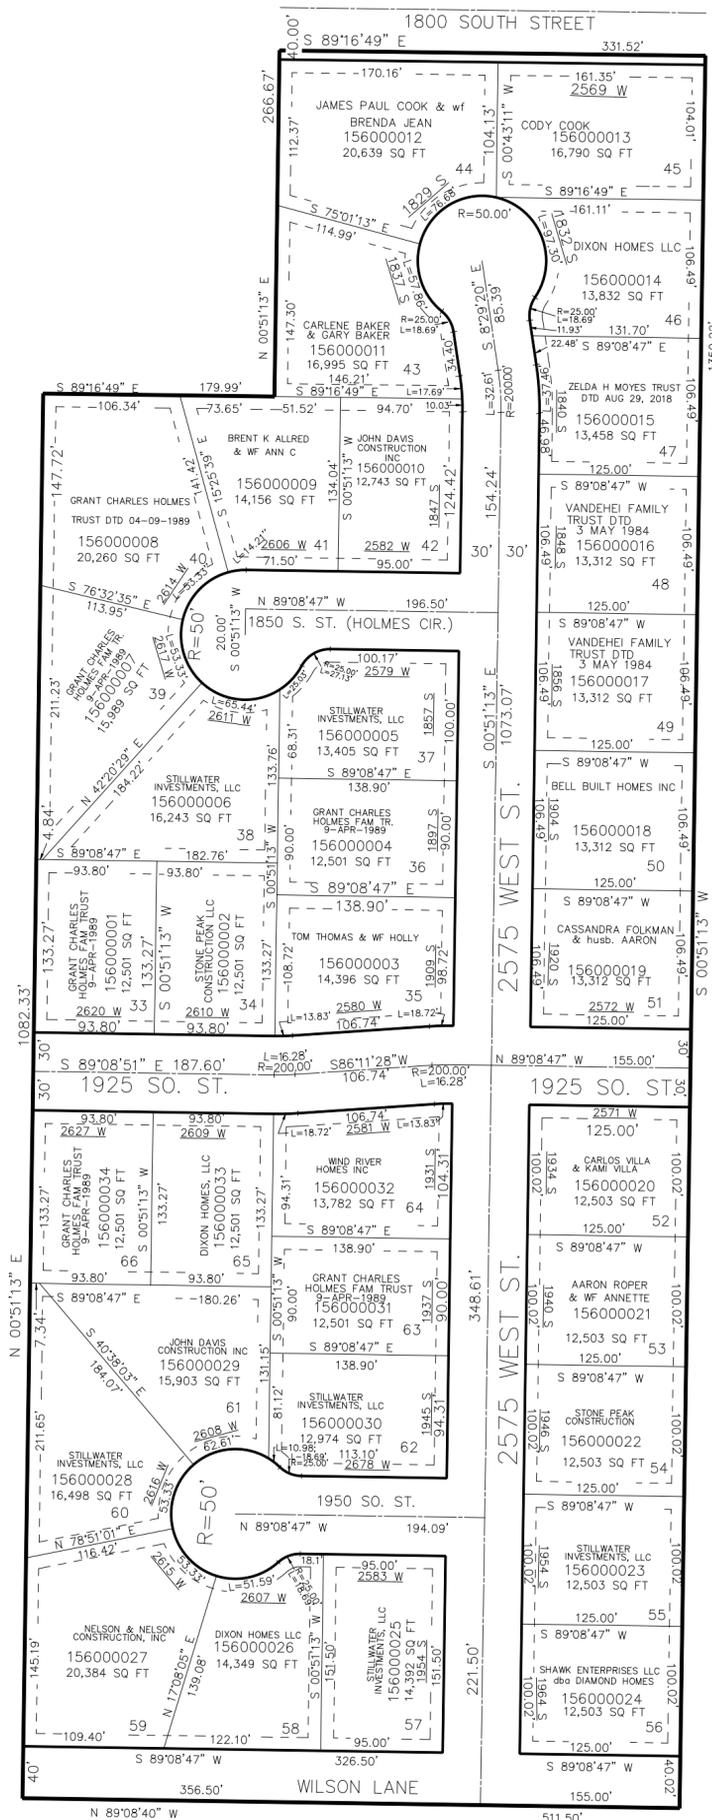

SEE PAGE 75