


PART OF THE NW 1/4, OF SECTION 26, T.6N., R.2W., S.L.B. & M.
COLBY CREEK ESTATES SUBDIVISION PHASE 3

600

IN WEST HAVEN CITY

TAXING UNIT: 277

SCALE 1" = 100'
 SEE PAGE 75

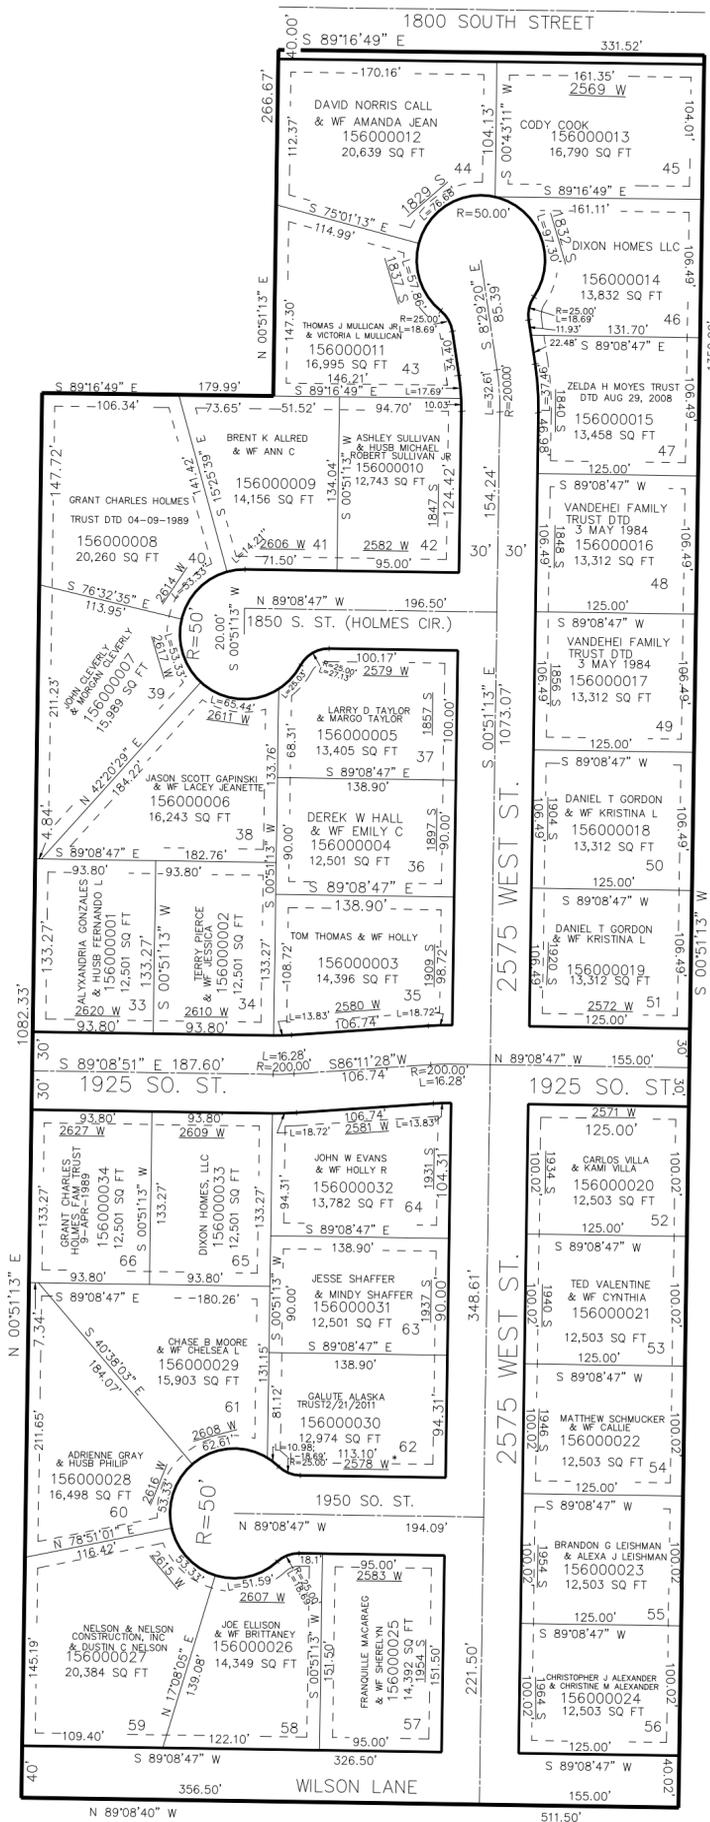

SEE PAGE 593

SEE PAGE 75

SEE PAGE 576

* ADDRESS AFFIDAVIT E#2919380

10' UTILITY & DRAINAGE EASEMENTS EACH SIDE OF PROPERTY LINES AS INDICATED BY DASHED LINES EXCEPT AS OTHERWISE SHOWN.

FOR COMPLETE ENG DATA SEE ORIGINAL DEDICATION PLAT IN BOOK 79, PAGE 20 OF RECORDS.

SEE PAGE 75