


PART OF THE EAST 1/2, OF SECTION 6, T6N, R2W, S.L.B. & M.
ROSE ESTATES SUBDIVISION PHASE 2

607

TAXING UNIT: 462

IN PLAIN CITY
SCALE 1" = 100'

SEE PAGE 19

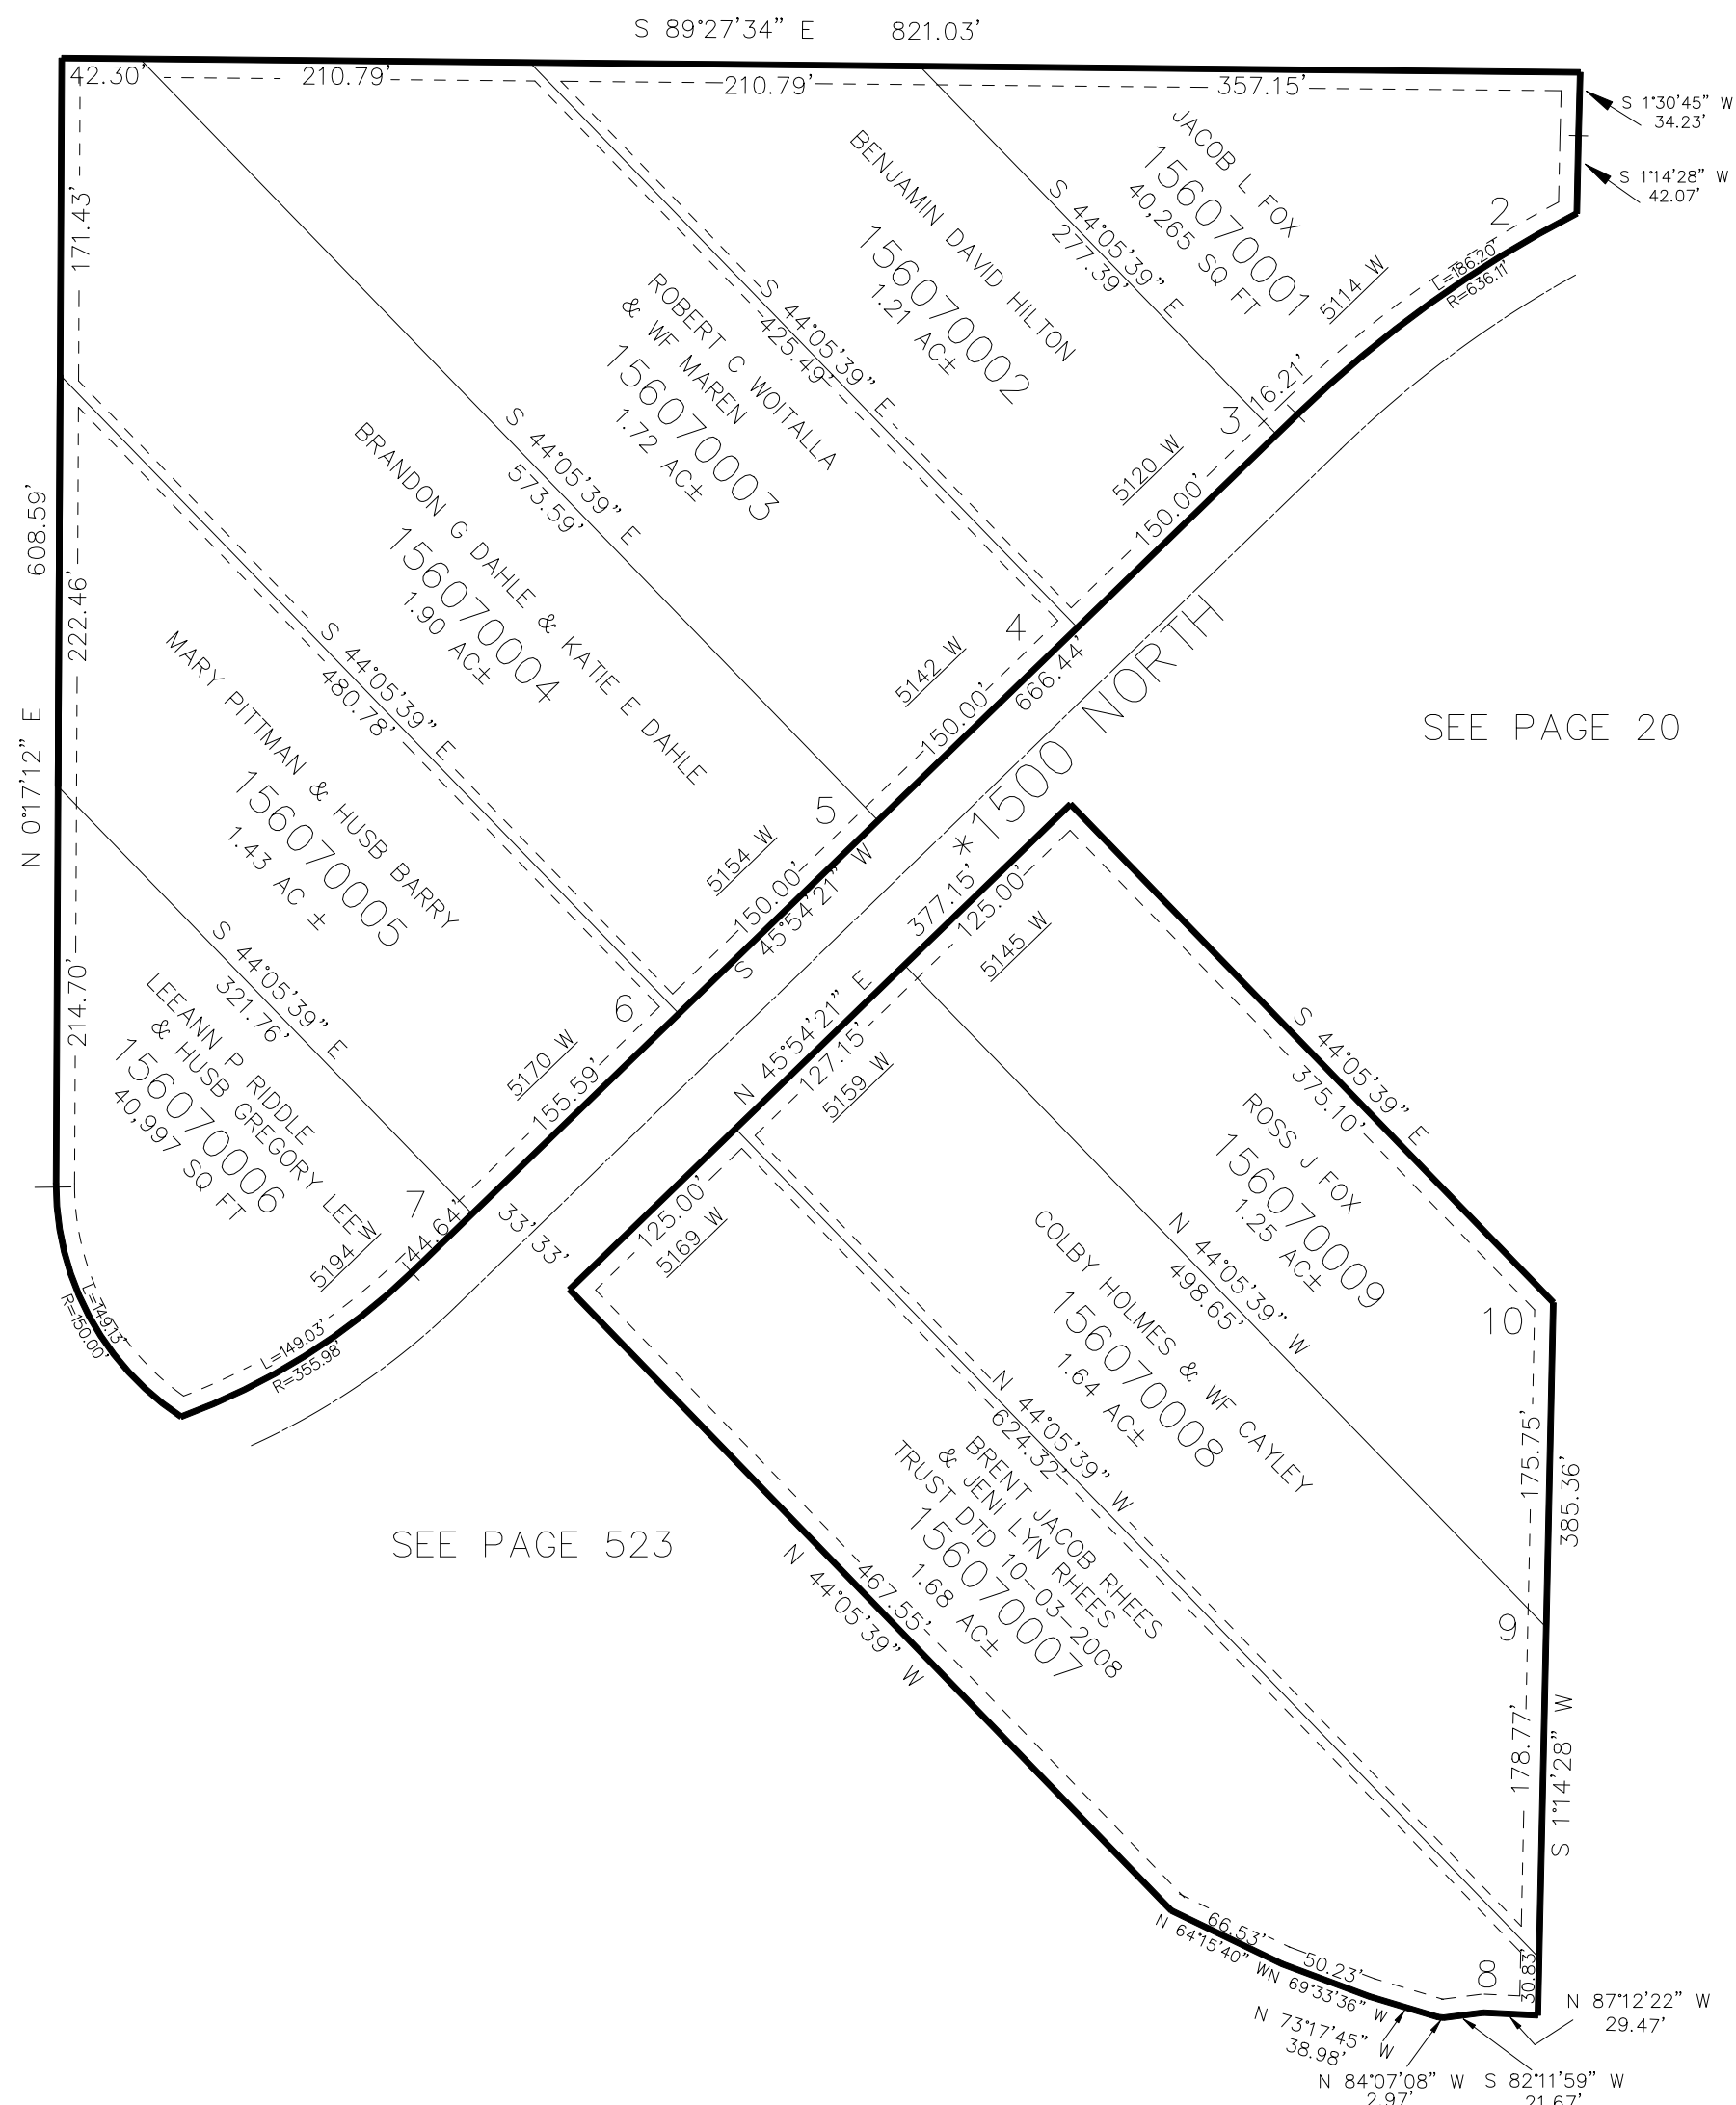

SEE PAGE 20

SEE PAGE 523

10' UTILITY & DRAINAGE EASEMENTS EACH
SIDE OF PROPERTY LINES AS INDICATED
BY DASHED LINES EXCEPT AS OTHERWISE
SHOWN.

FOR COMPLETE ENG DATA SEE
ORIGINAL DEDICATION PLAT IN
BOOK 79, PAGE 71 OF RECORDS.

*ADDRESS AFFIDAVIT E#2855224
CORRECTING PIONEER ROAD TO 1500 N