


PART OF THE EAST 1/2, OF SECTION 6, T6N, R2W, S.L.B. & M.
 ROSE ESTATES SUBDIVISION PHASE 2

607

TAXING UNIT: 462

IN PLAIN CITY
 SCALE 1" = 100'

SEE PAGE 19

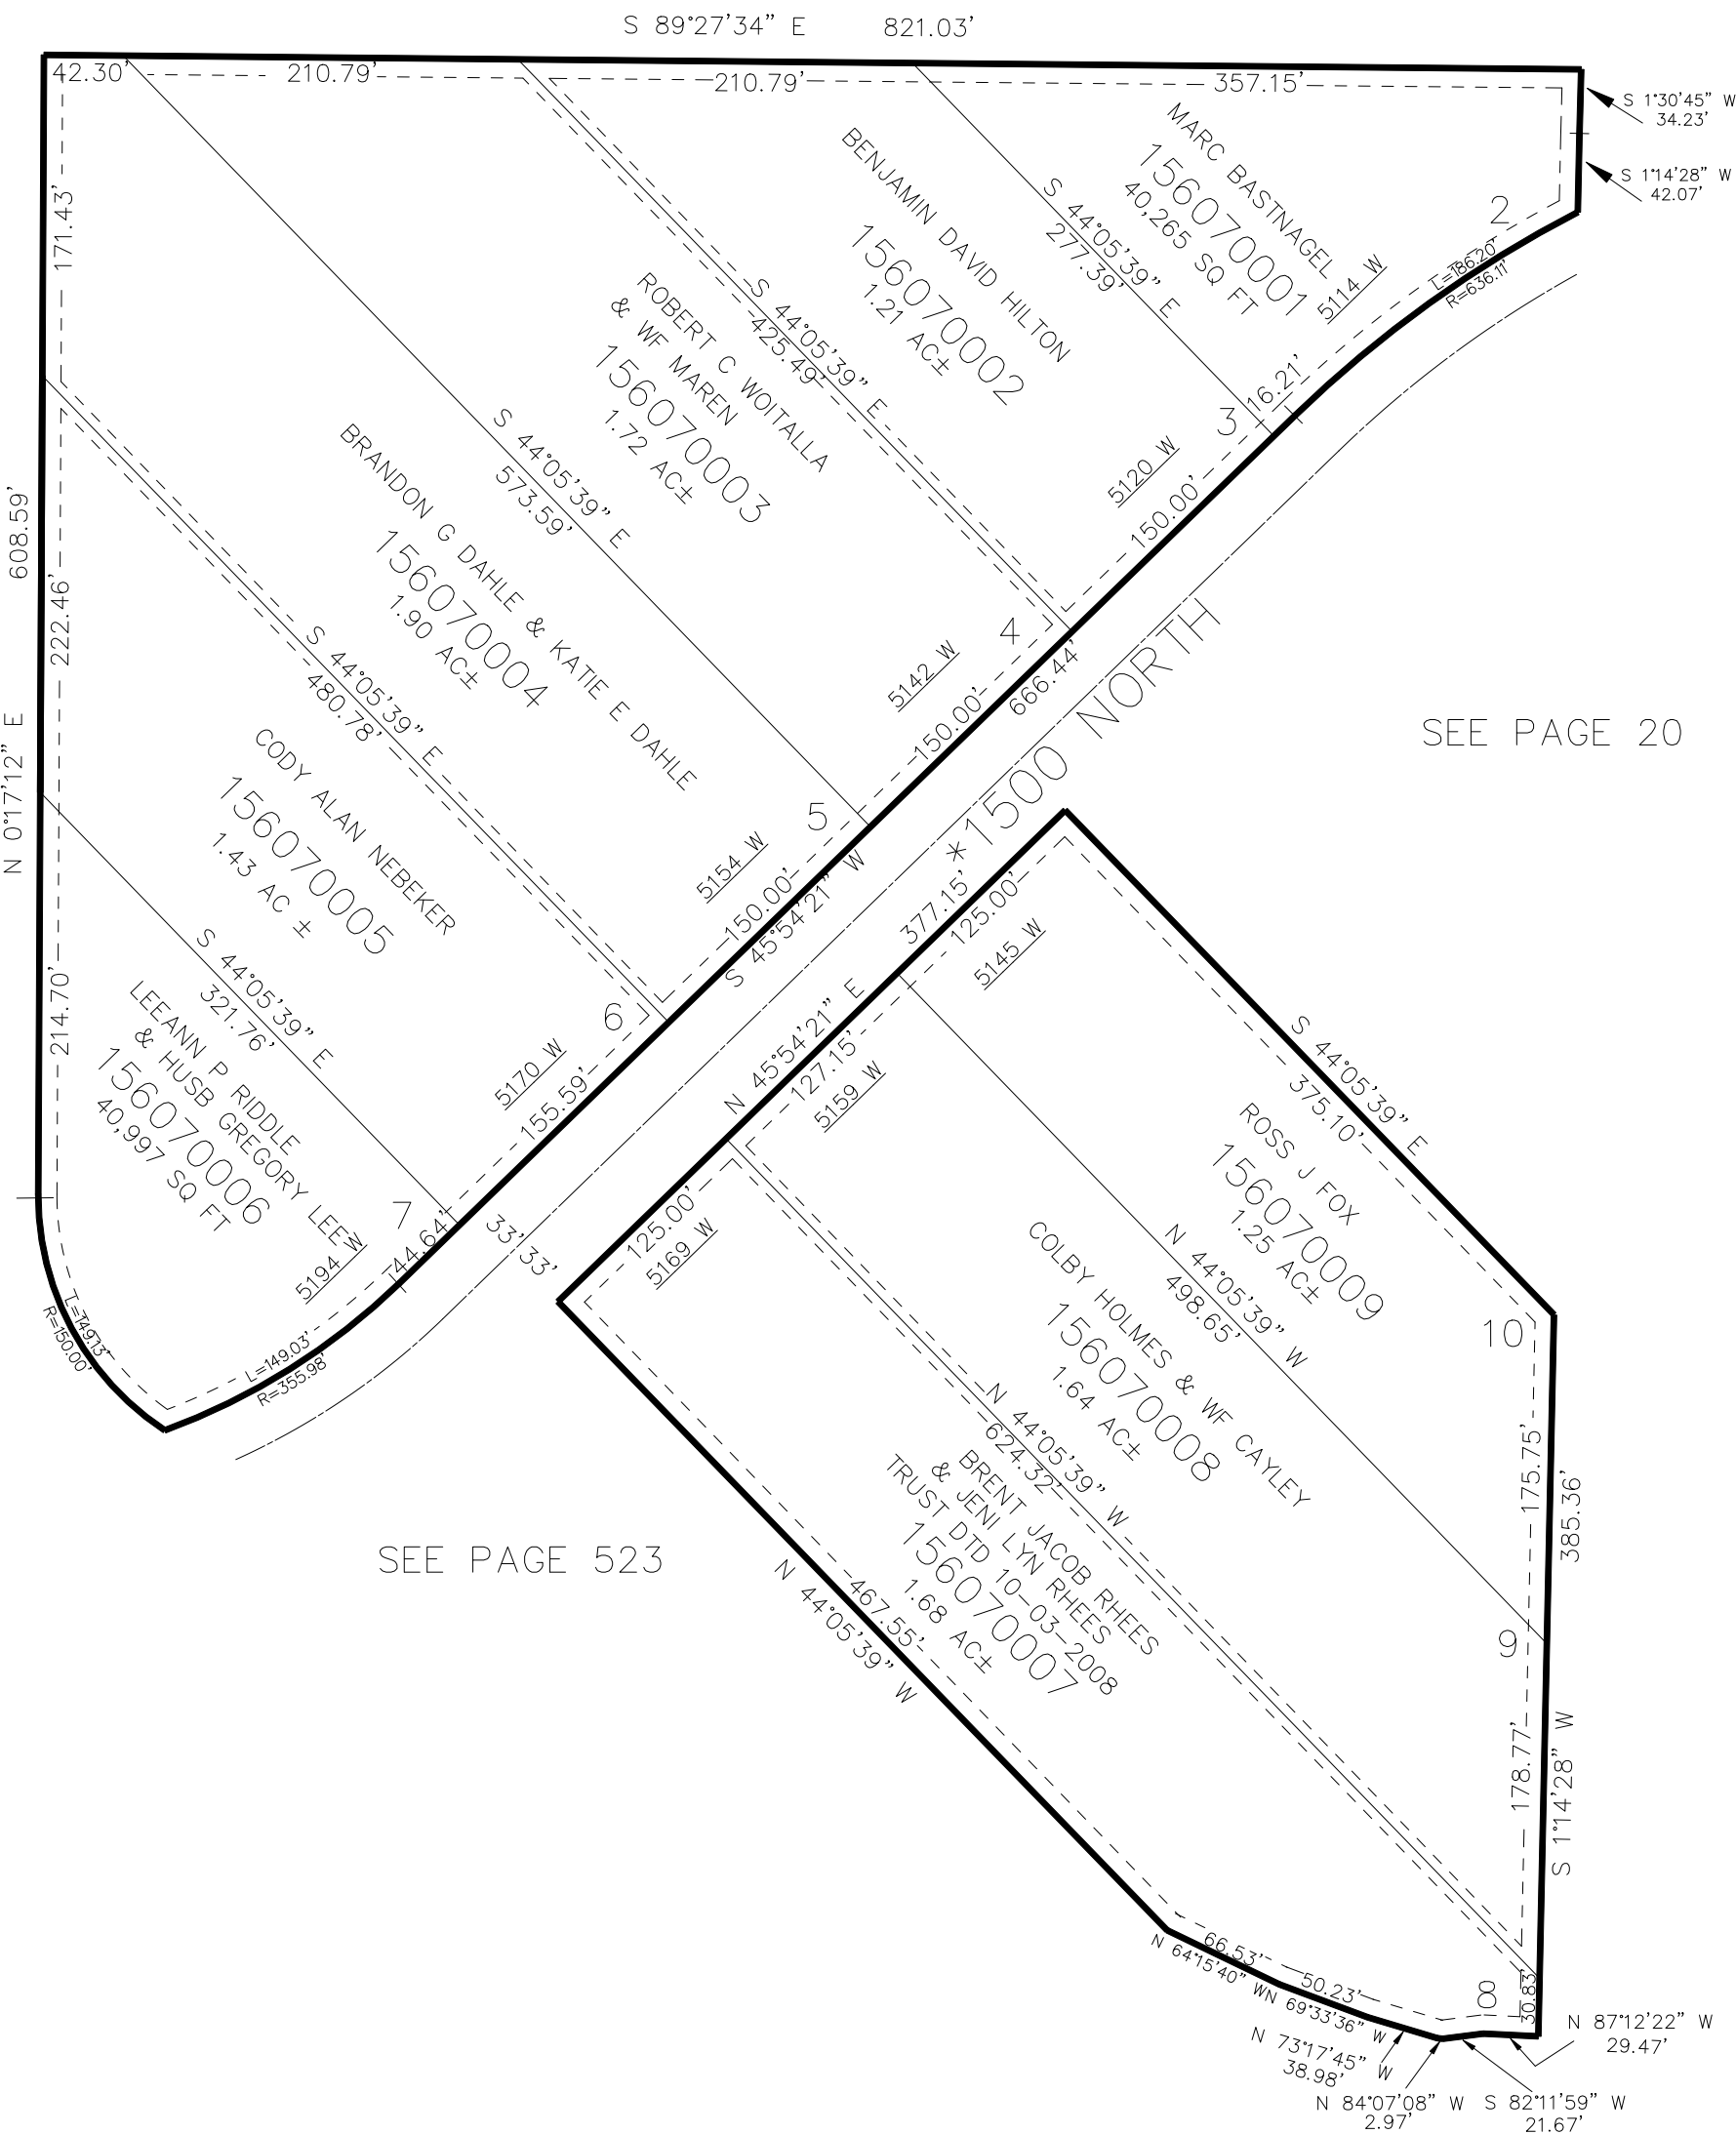

10' UTILITY & DRAINAGE EASEMENTS EACH
 SIDE OF PROPERTY LINES AS INDICATED
 BY DASHED LINES EXCEPT AS OTHERWISE
 SHOWN.

FOR COMPLETE ENG DATA SEE
 ORIGINAL DEDICATION PLAT IN
 BOOK 79, PAGE 71 OF RECORDS.

*ADDRESS AFFIDAVIT E#2855224
 CORRECTING PIONEER ROAD TO 1500 N