

PART OF THE NE 1/4., OF SECTION 32, T.6N., R.2W., S.L.B. & M.

610


PAUL GIBSON SUBDIVISION

IN WEBER COUNTY

TAXING UNIT: 516

SCALE 1" = 60'

SEE PAGE 83

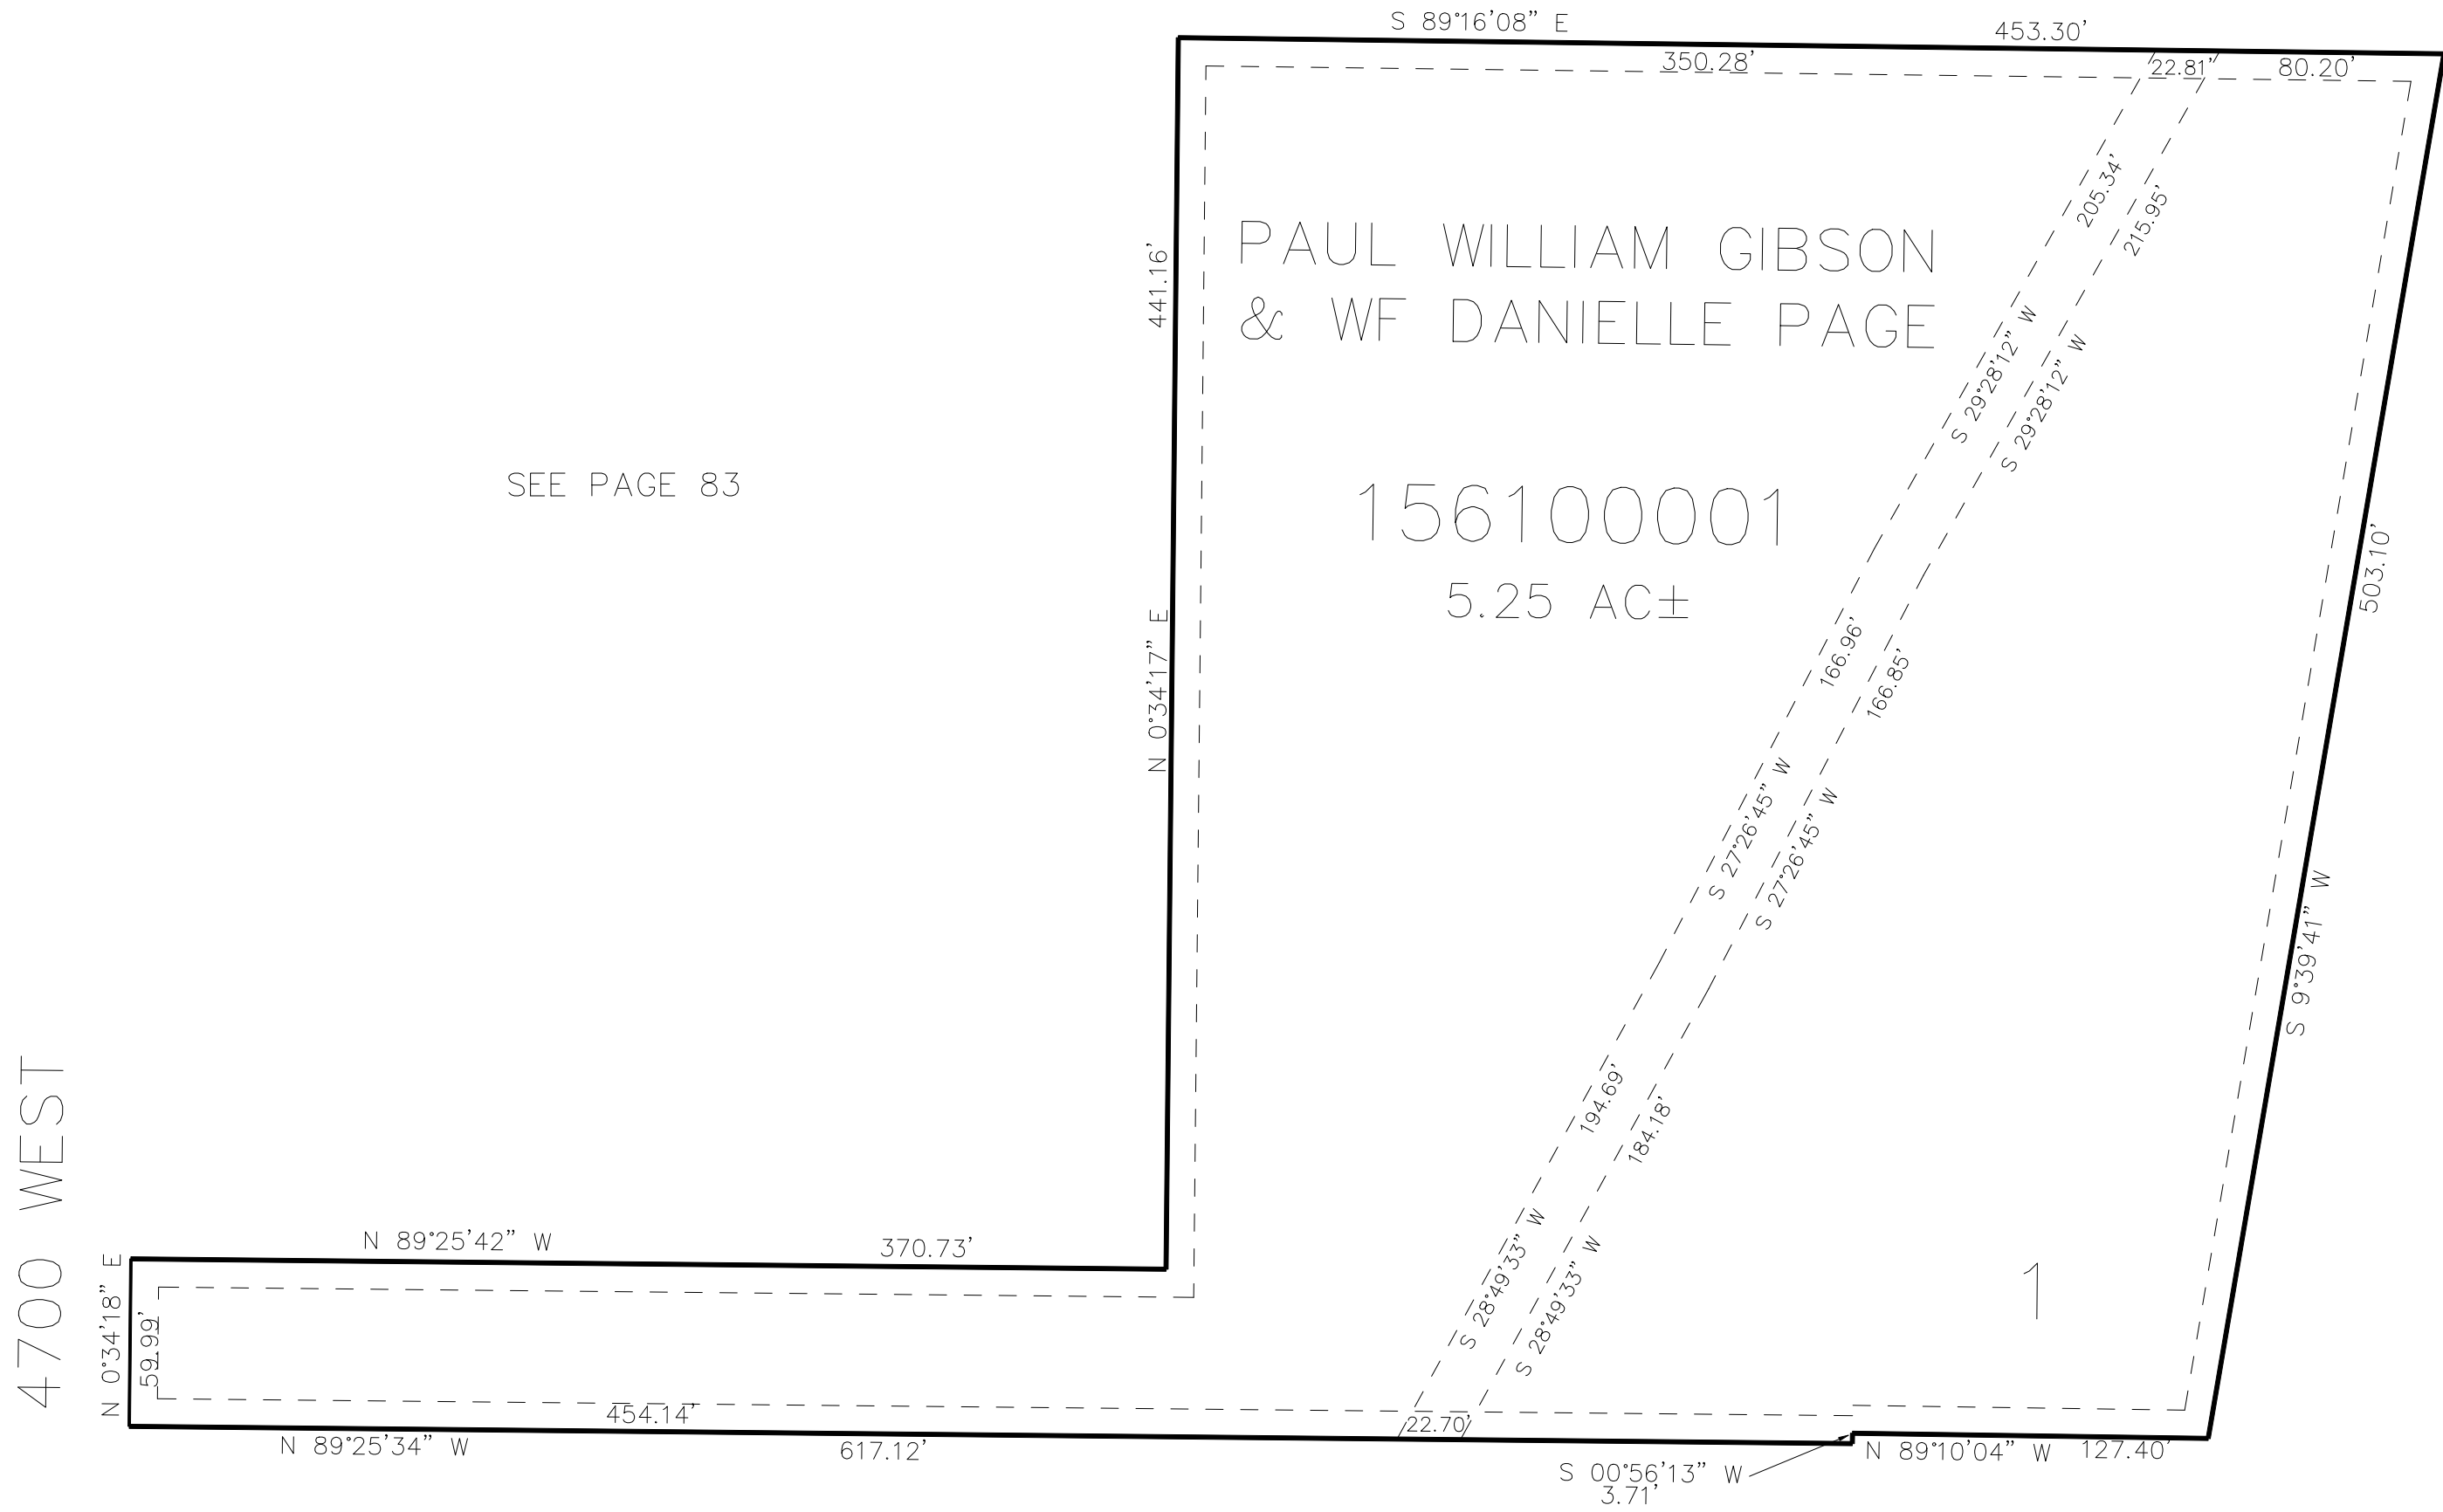

SEE PAGE 83

PAUL WILLIAM GIBSON
& WF DANIELLE PAGE

156100001

5.25 AC±

1

SEE PAGE 83

10' UTILITY & DRAINAGE EASEMENTS EACH
SIDE OF PROPERTY LINES AS INDICATED
BY DASHED LINES EXCEPT AS OTHERWISE
SHOWN.

FOR COMPLETE ENG DATA SEE
ORIGINAL DEDICATION PLAT IN
BOOK 79, PAGE 98 OF RECORDS.