


PART OF THE NE & NW 1/4, OF SECTION 1, T.6N., R.2W., S.L.B. & M.  
DABB SUBDIVISION FIRST AMENDMENT

IN FARR WEST CITY  
SCALE 1" = 60'

TAXING UNIT: 145

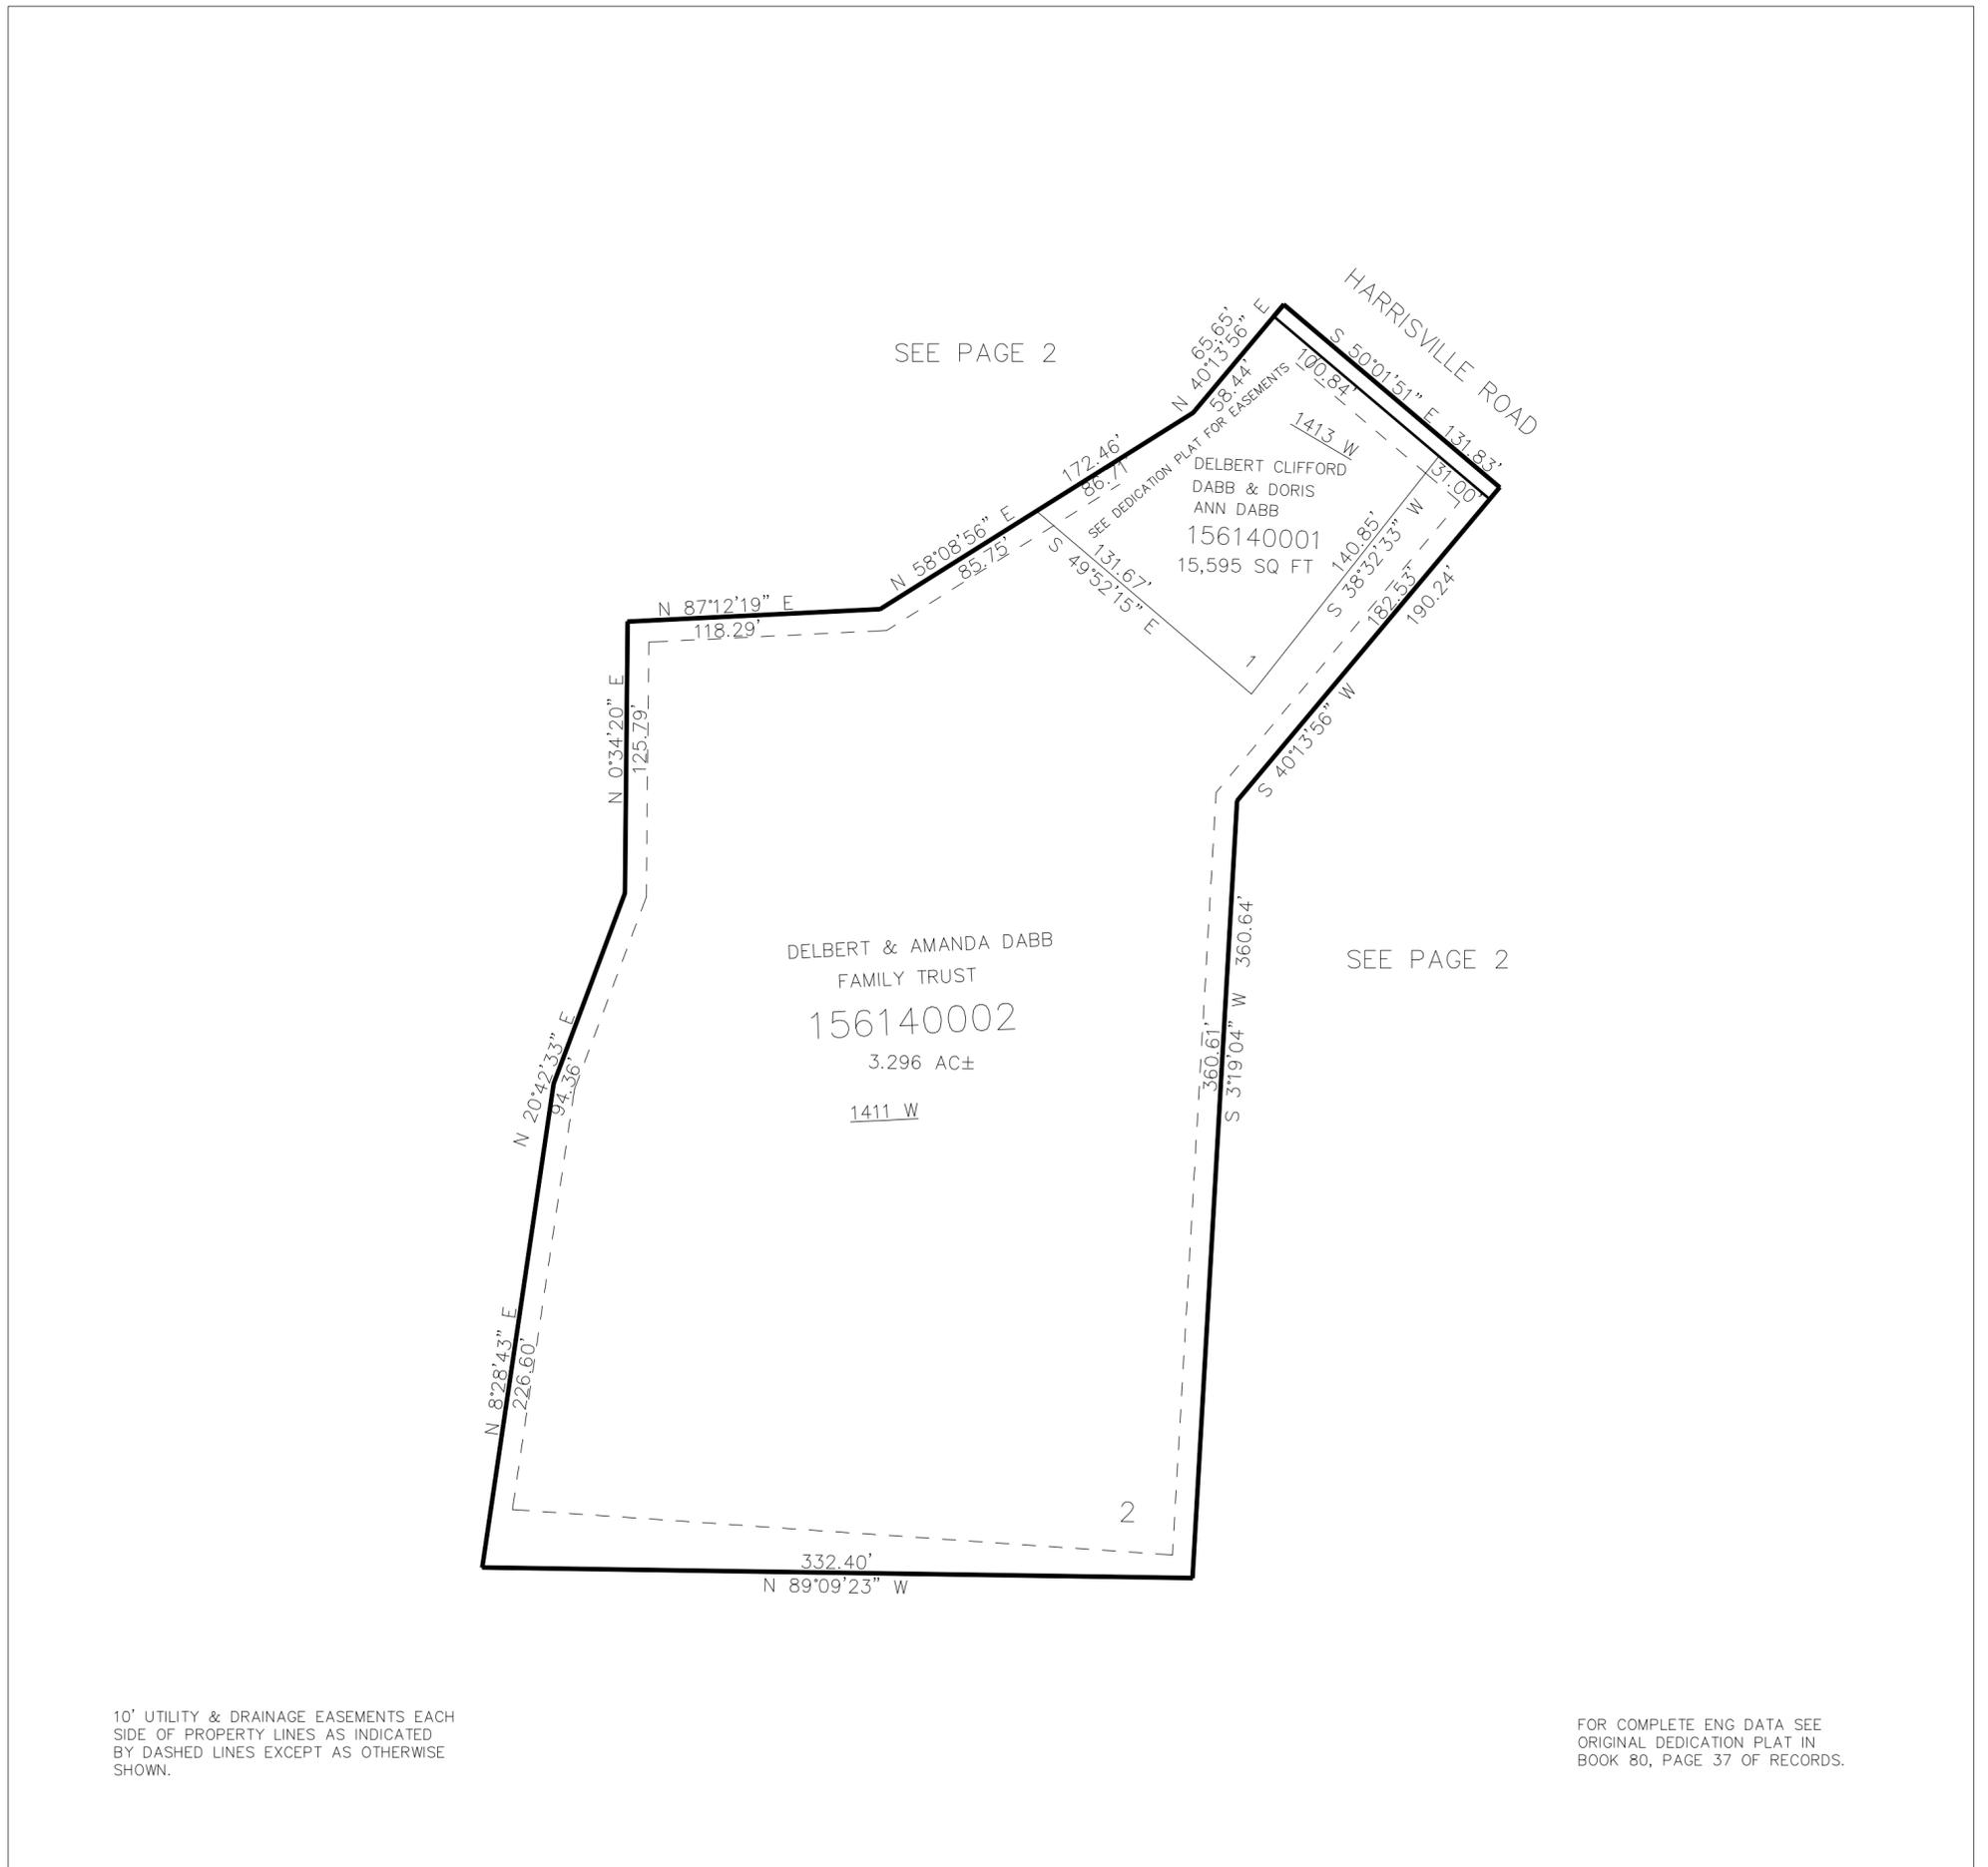

SEE PAGE 2

HARRISVILLE ROAD

DELBERT & AMANDA DABB  
FAMILY TRUST  
156140002  
3.296 AC±  
1411 W

DELBERT CLIFFORD  
DABB & DORIS  
ANN DABB  
156140001  
15,595 SQ FT

SEE PAGE 2

10' UTILITY & DRAINAGE EASEMENTS EACH  
SIDE OF PROPERTY LINES AS INDICATED  
BY DASHED LINES EXCEPT AS OTHERWISE  
SHOWN.

FOR COMPLETE ENG DATA SEE  
ORIGINAL DEDICATION PLAT IN  
BOOK 80, PAGE 37 OF RECORDS.