


PART OF THE NW. 1/4, OF SECTION 28, T.6N., R.2W., S.L.B. & M.
BOYD RUSSELL SUBDIVISION 1ST AMENDMENT

IN WEBER COUNTY

SCALE 1" = 80'

TAXING UNIT: 514

SEE PAGE 78-4

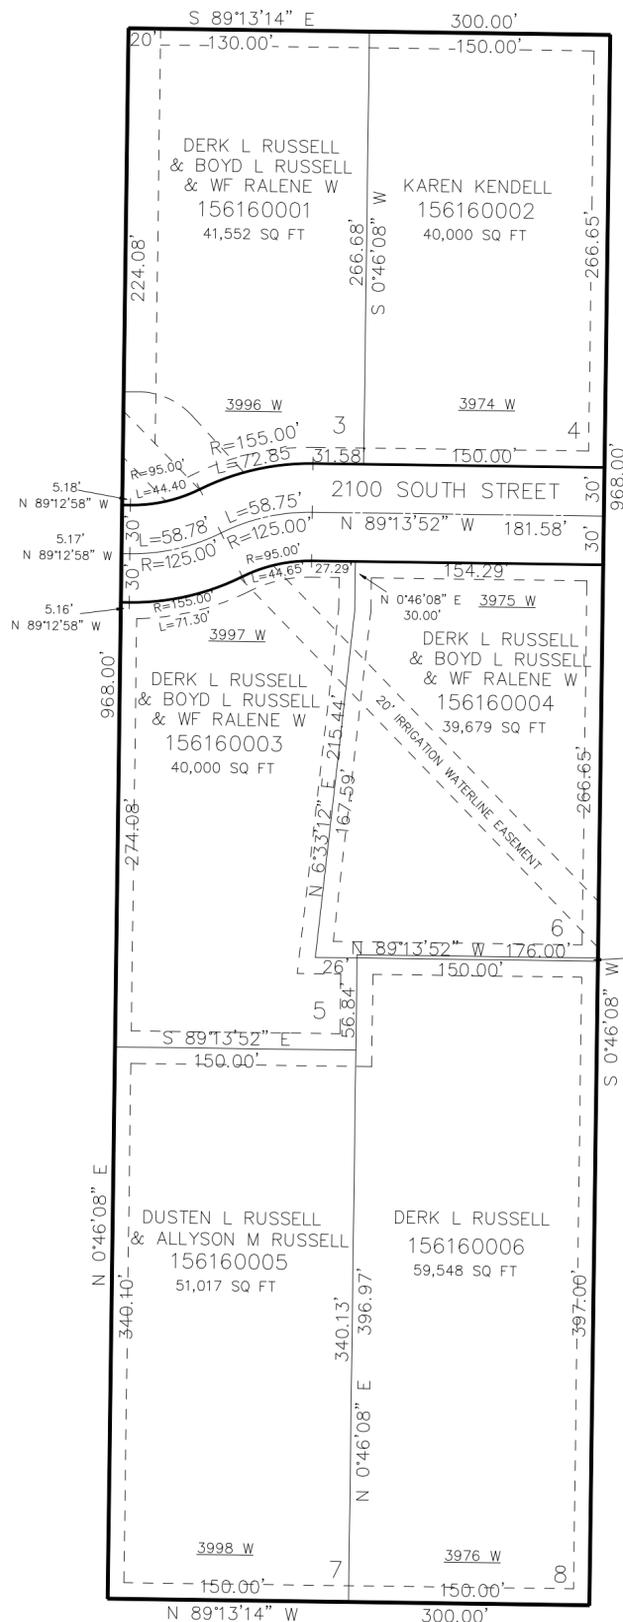

SEE PAGE 78-4

SEE PAGE 245

10' UTILITY & DRAINAGE EASEMENTS EACH SIDE OF PROPERTY LINES AS INDICATED BY DASHED LINES EXCEPT AS OTHERWISE SHOWN.

FOR COMPLETE ENG DATA SEE ORIGINAL DEDICATION PLAT IN BOOK 80, PAGE 57 OF RECORDS.

2200 SOUTH STREET
SEE PAGE 78-4