


PART OF THE NW. 1/4, OF SECTION 28, T.6N., R.2W., S.L.B. & M.
BOYD RUSSELL SUBDIVISION 1ST AMENDMENT

616

IN WEBER COUNTY
SCALE 1" = 80'

TAXING UNIT: 514

SEE PAGE 78-4

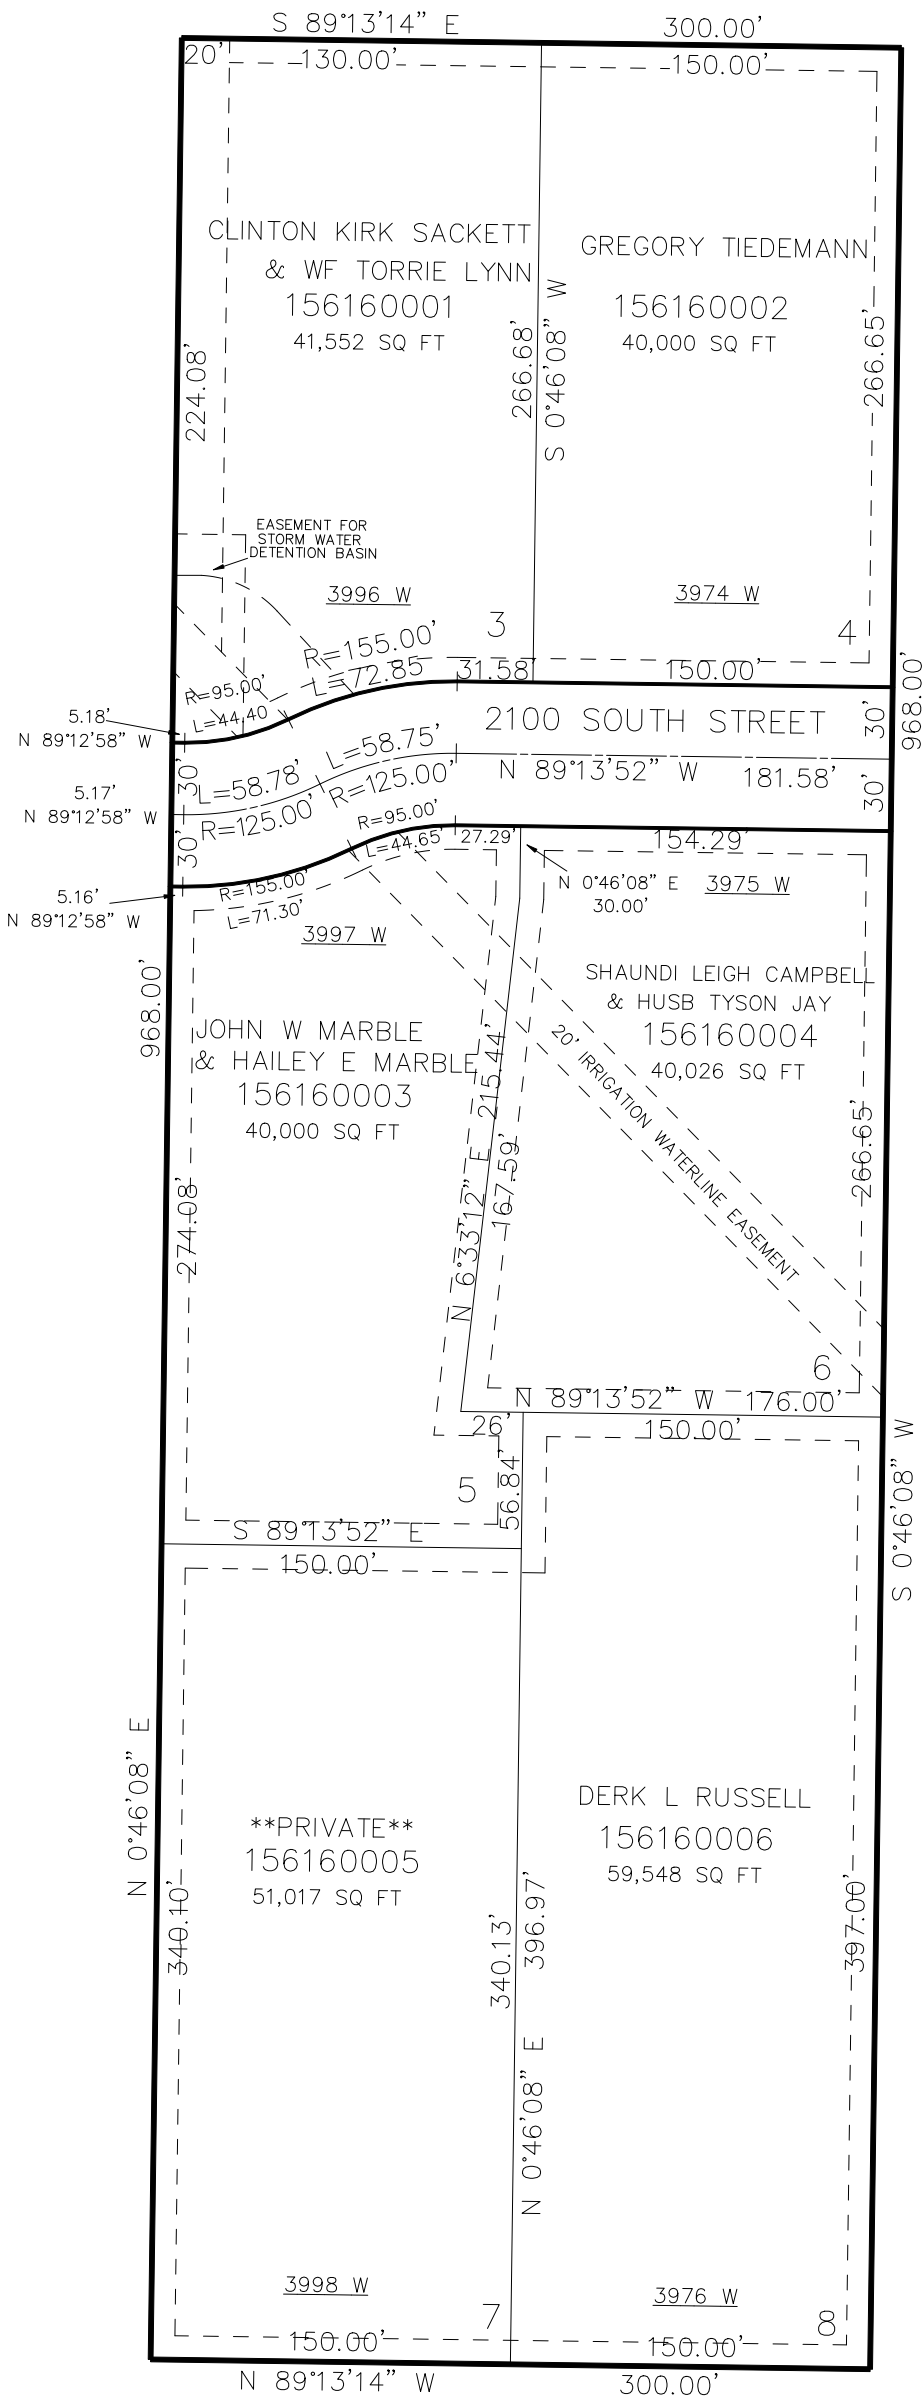

SEE PAGE 245

SEE PAGE 78-4

10' UTILITY & DRAINAGE EASEMENTS EACH
SIDE OF PROPERTY LINES AS INDICATED
BY DASHED LINES EXCEPT AS OTHERWISE
SHOWN.

FOR COMPLETE ENG DATA SEE
ORIGINAL DEDICATION PLAT IN
BOOK 80, PAGE 57 OF RECORDS.

2200 SOUTH STREET
SEE PAGE 78-4