

PART OF THE SE. 1/4, OF SECTION 26, T.6N., R.2W., S.L.B. & M.
THE COTTAGES AT SPRING MEADOW PRUD


621

IN WEST HAVEN CITY

TAXING UNIT: 277

SCALE 1" = 50'

SEE PAGE 72

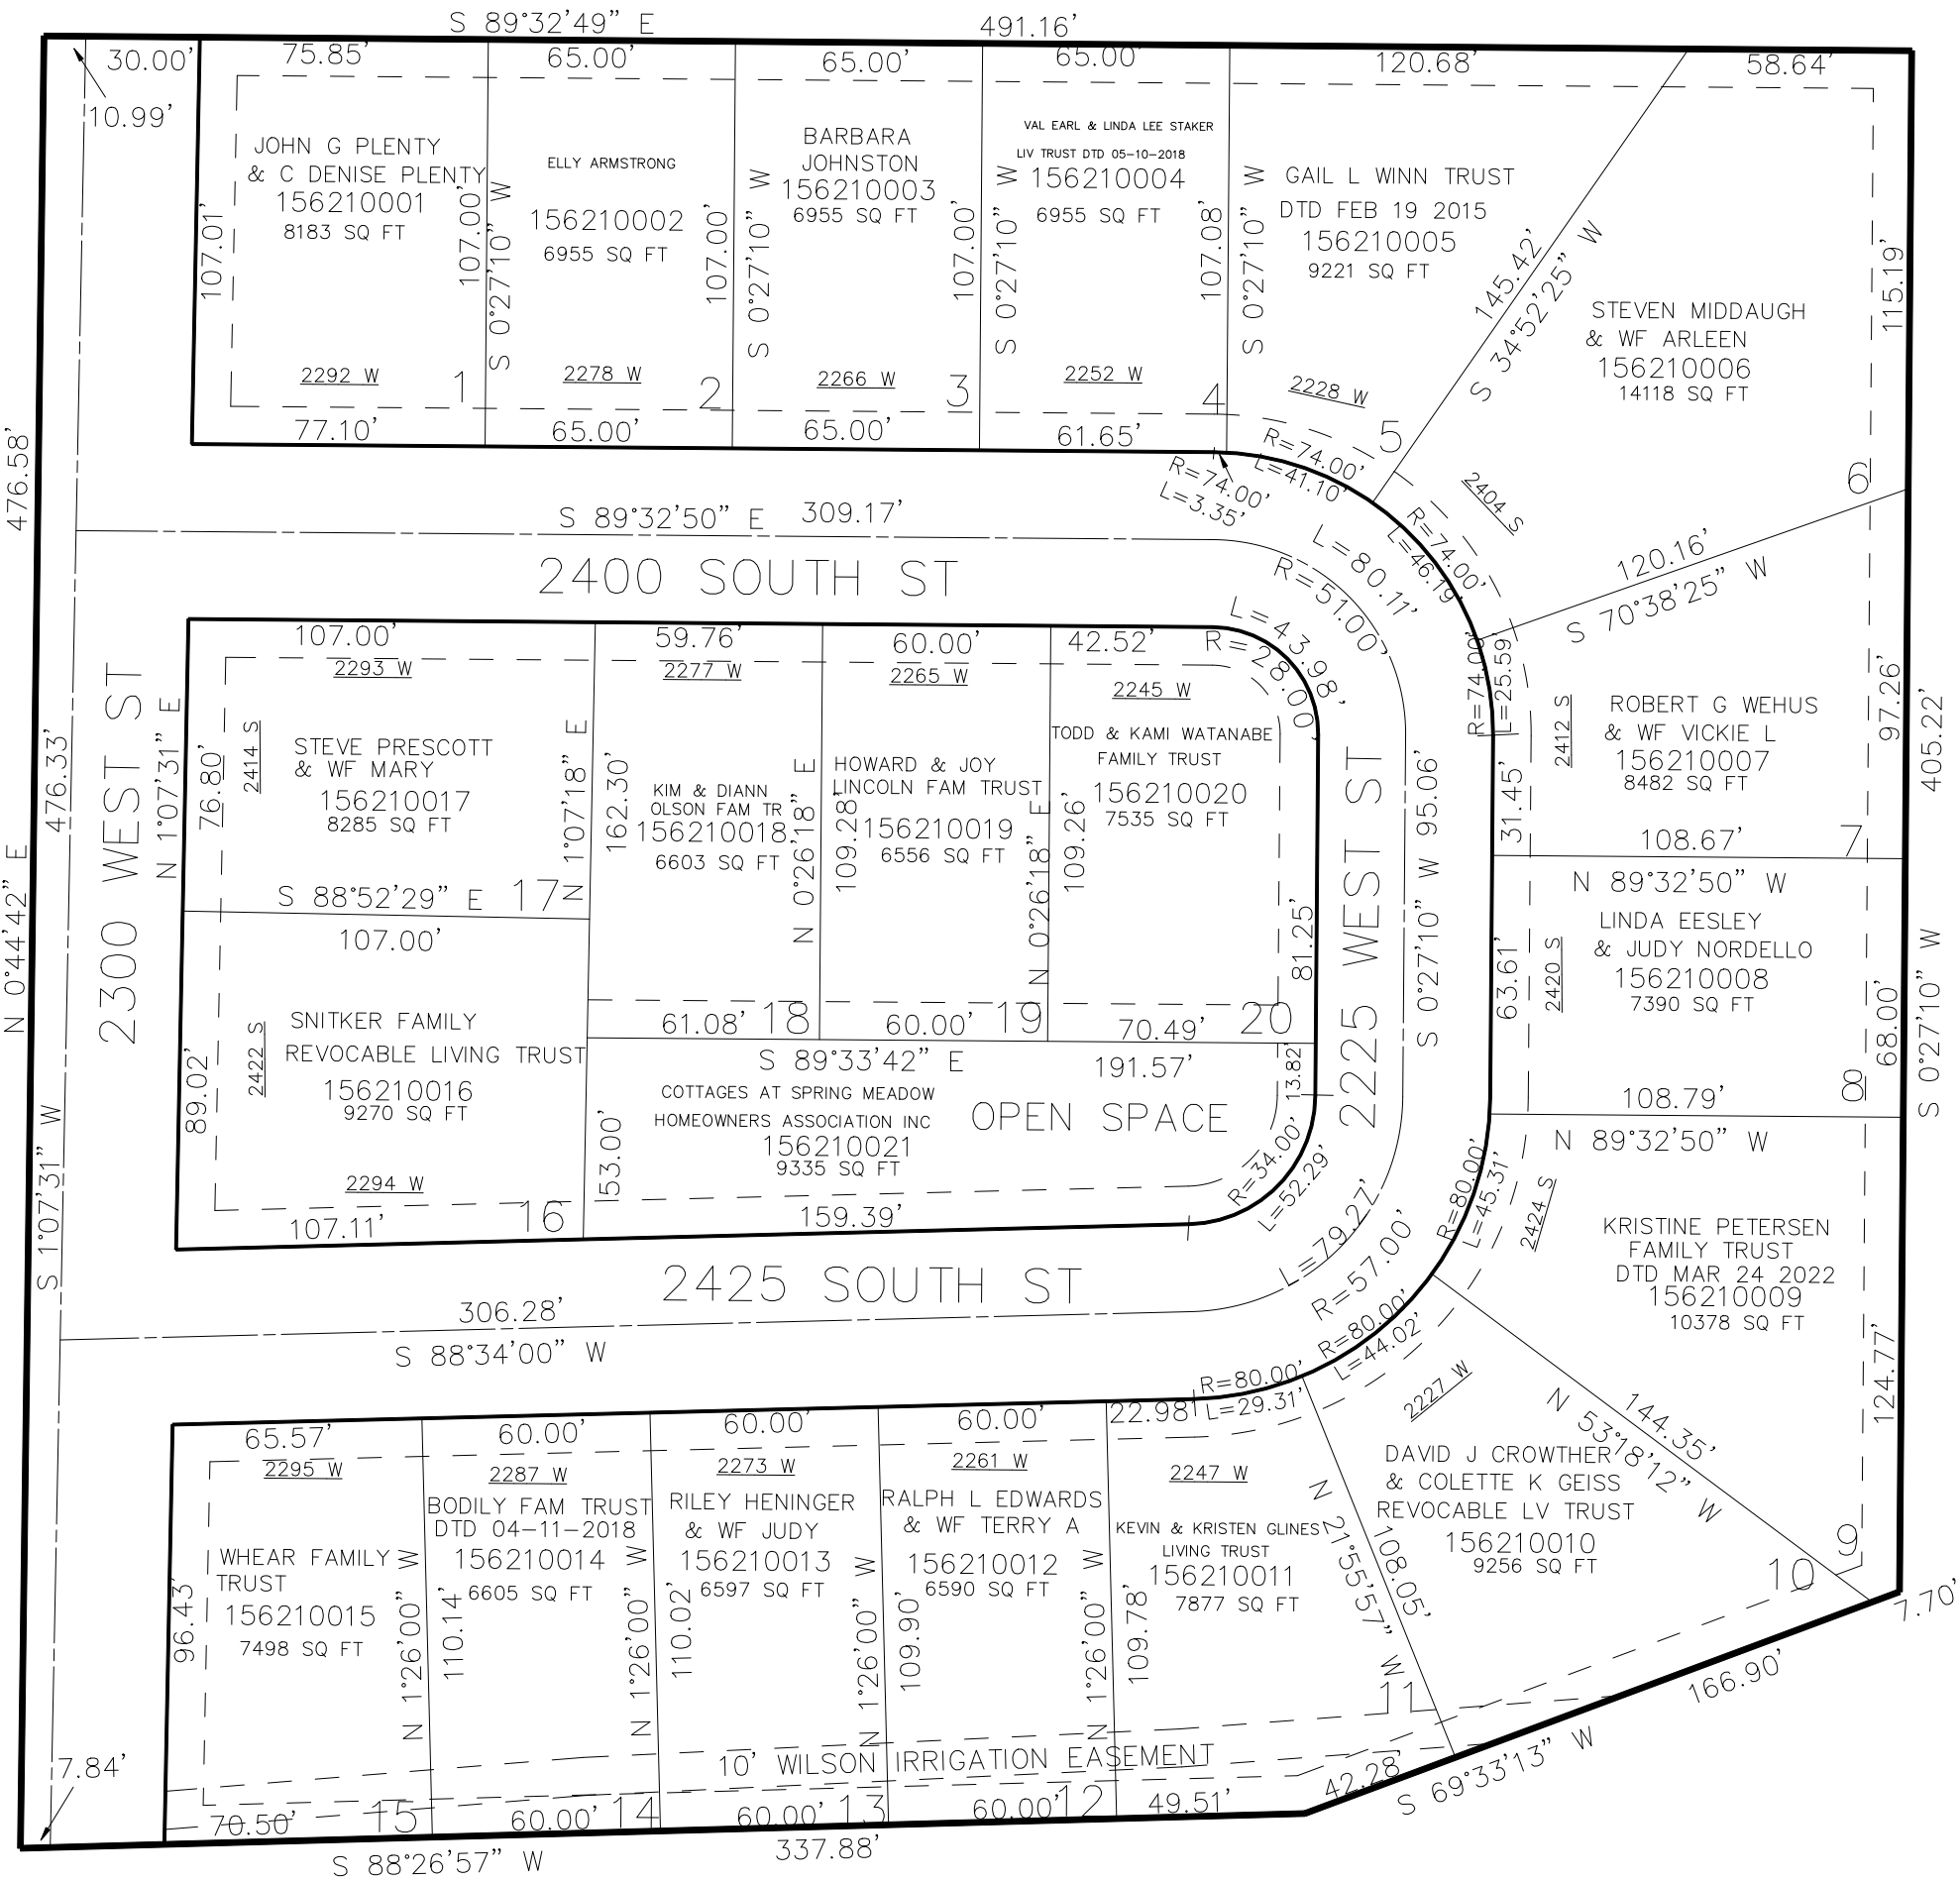

SEE PAGE 74

SEE PAGE 72

SEE PAGE 72

10' UTILITY & DRAINAGE EASEMENTS EACH
SIDE OF PROPERTY LINES AS INDICATED
BY DASHED LINES EXCEPT AS OTHERWISE
SHOWN.

FOR COMPLETE ENG DATA SEE
ORIGINAL DEDICATION PLAT IN
BOOK 80, PAGE 82 OF RECORDS.

FOR TAX PURPOSES ONLY