


PART OF THE SE. 1/4, OF SECTION 11, T.6N., R.2W., S.L.B. & M.
400 NORTH COMMERCIAL SUBDIVISION AMENDMENT NO. 2

IN MARIOTT SLATERVILLE CITY

TAXING UNIT: 362

SCALE 1" = 30'

SEE PAGE 605

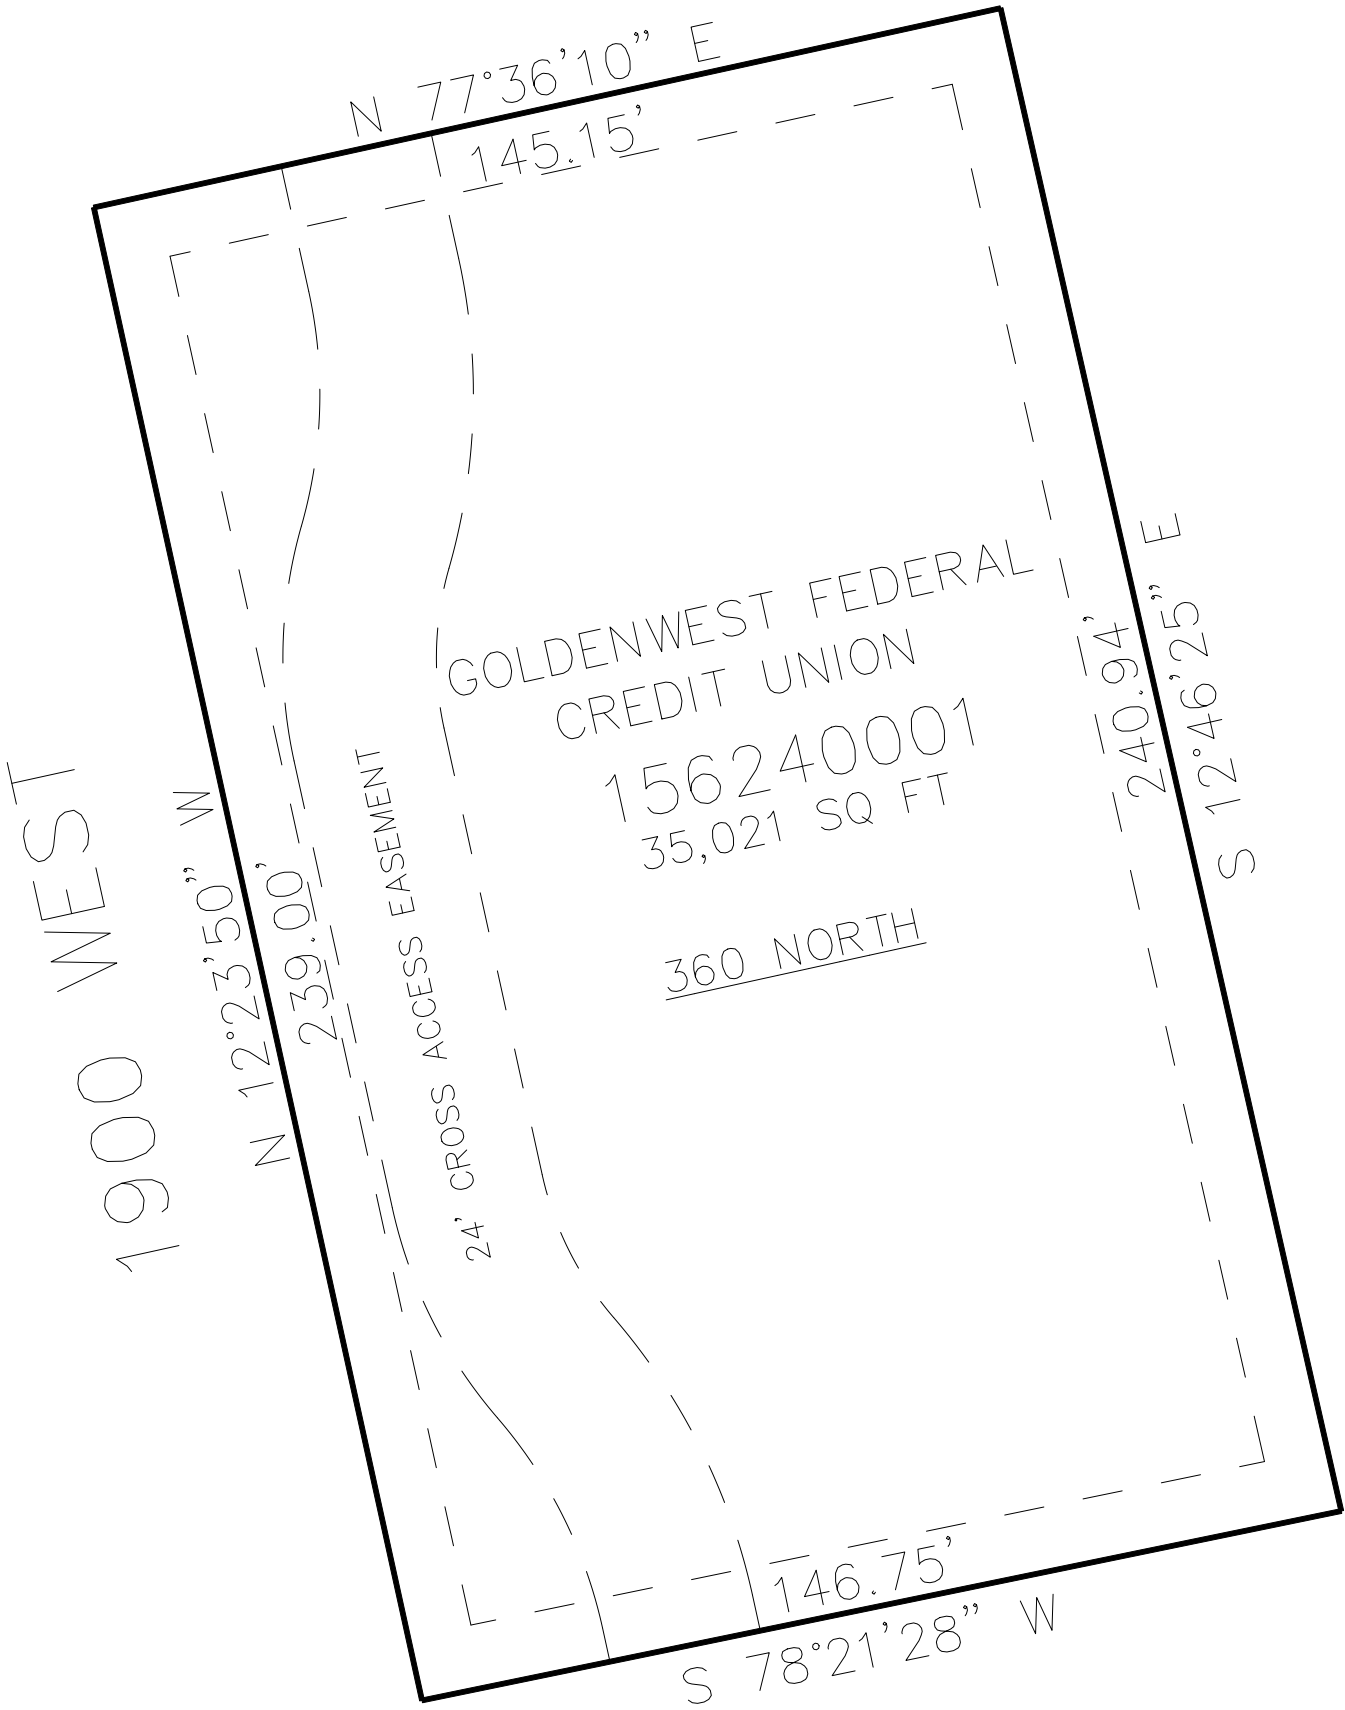

SEE PAGE 605

SEE PAGE 605

SEE PAGE 605

10' UTILITY & DRAINAGE EASEMENTS EACH
SIDE OF PROPERTY LINES AS INDICATED
BY DASHED LINES EXCEPT AS OTHERWISE
SHOWN.

FOR COMPLETE ENG DATA SEE
ORIGINAL DEDICATION PLAT IN
BOOK 81, PAGE 05 OF RECORDS.

ADDRESS AFFIDAVIT E#2881931