

PART OF THE SW.1/4, OF SECTION 29, T.6N., R.2W., S.L.B. & M.

628


# SELMAN ACRES SUBDIVISION

IN WEBER COUNTY

TAXING UNIT: 53

SCALE 1" = 50'

SEE PAGE 79-2

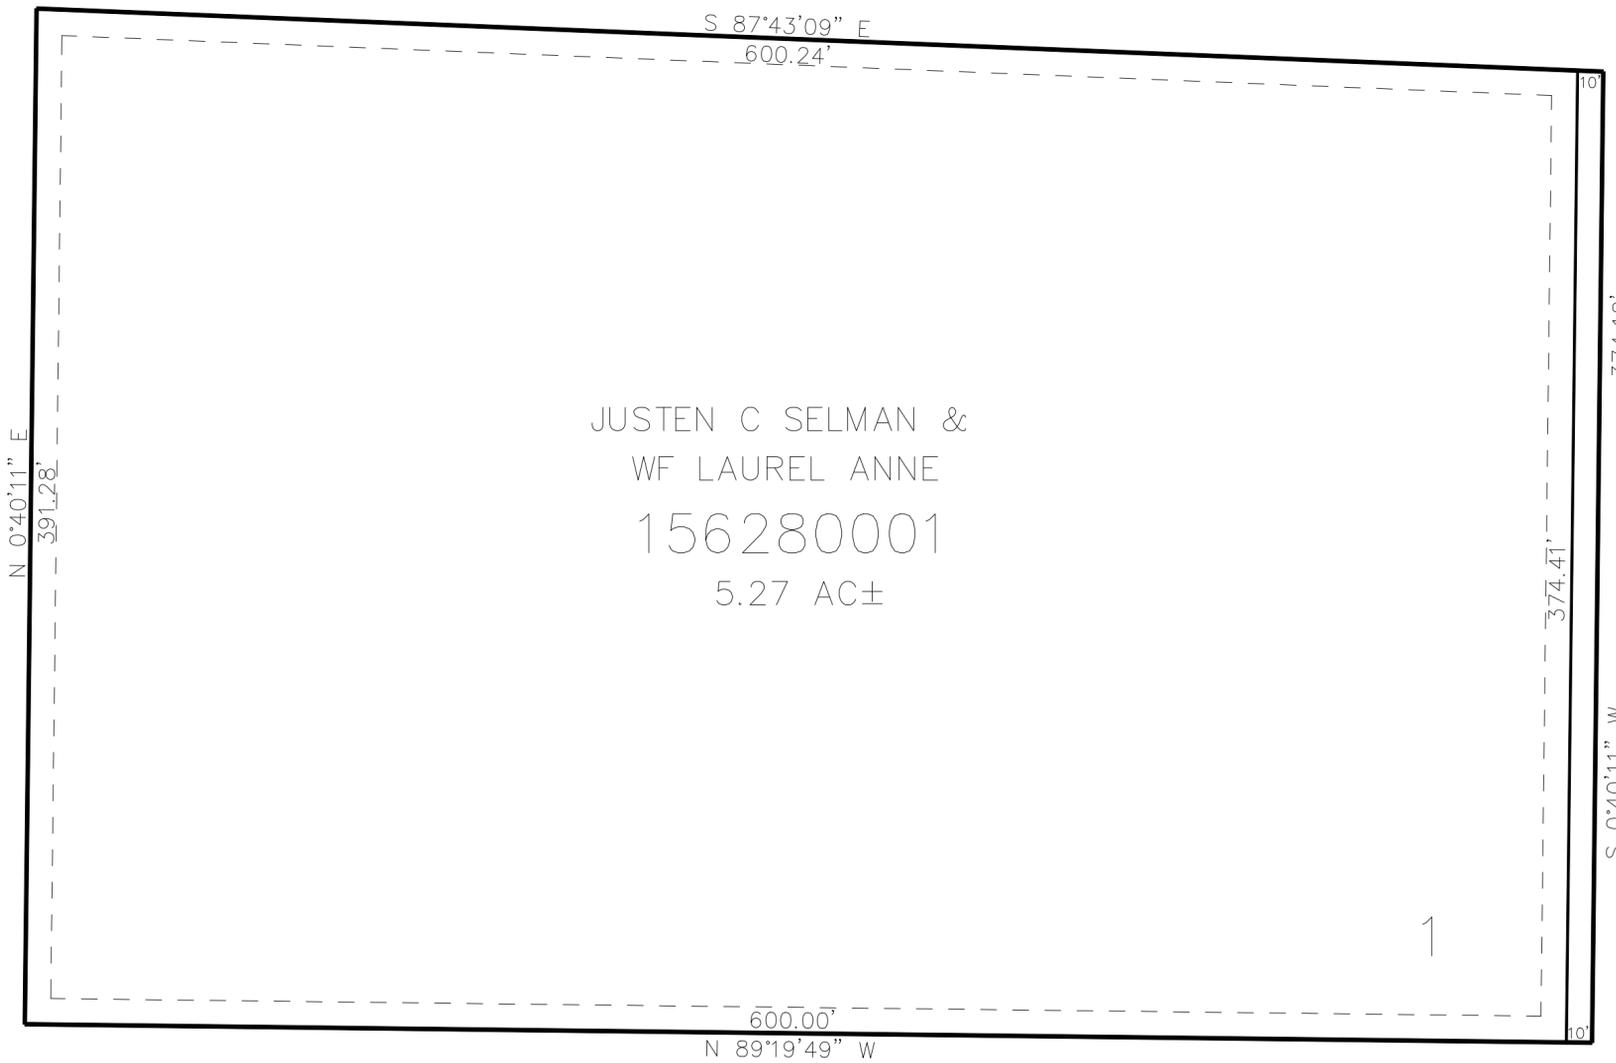

JUSTEN C SELMAN &  
 WF LAUREL ANNE  
 156280001  
 5.27 AC±

4700 WEST ST

SEE PAGE 79-2

SEE PAGE 79-2

SEE PAGE 79-2

10' UTILITY & DRAINAGE EASEMENTS EACH  
 SIDE OF PROPERTY LINES AS INDICATED  
 BY DASHED LINES EXCEPT AS OTHERWISE  
 SHOWN.

FOR COMPLETE ENG DATA SEE  
 ORIGINAL DEDICATION PLAT IN  
 BOOK 81, PAGE 13 OF RECORDS.