


PART OF THE SW. 1/4, OF SECTION 26, T.6N., R.2W., S.L.B. & M.  
**THE VILLAS AT COUNTRY HAVEN PHASE 2**

637

IN WEST HAVEN CITY

TAXING UNIT: 277

SCALE 1" = 40'

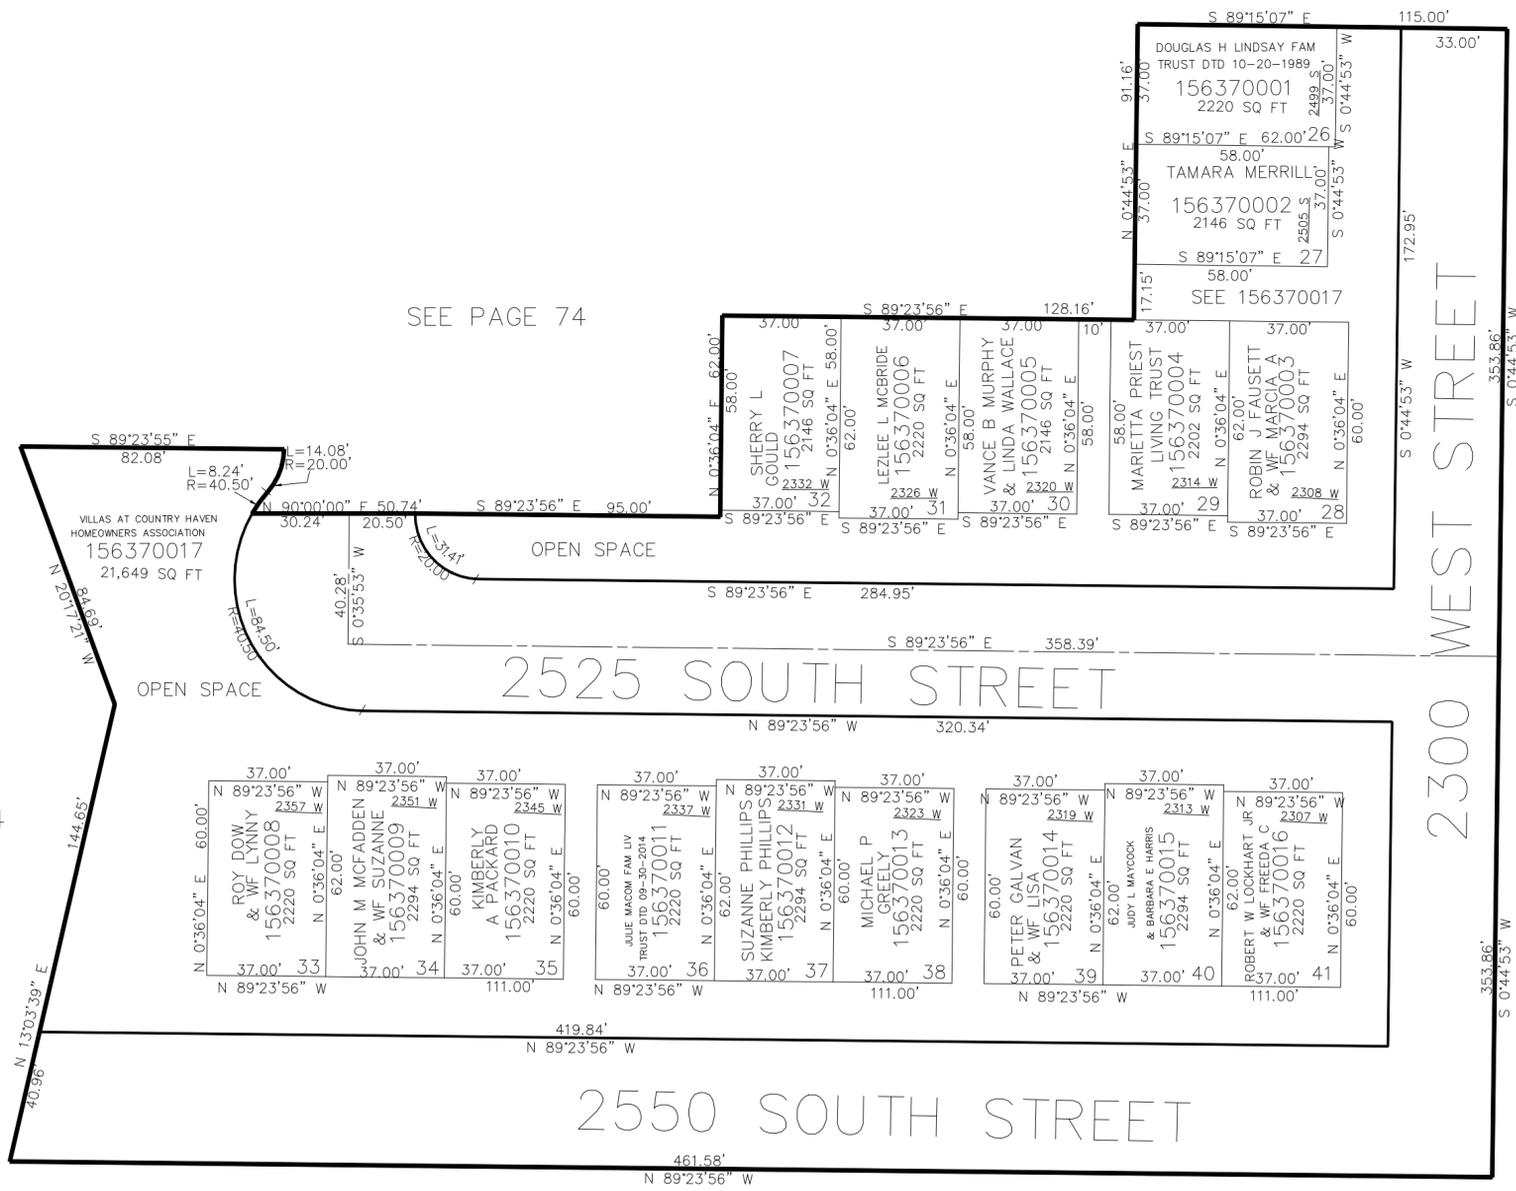

SEE PAGE 74

SEE 156370017

SEE PAGE 74

SEE PAGE 74

SEE PAGE 74

10' UTILITY & DRAINAGE EASEMENTS EACH  
 SIDE OF PROPERTY LINES AS INDICATED  
 BY DASHED LINES EXCEPT AS OTHERWISE  
 SHOWN.

FOR COMPLETE ENG DATA SEE  
 ORIGINAL DEDICATION PLAT IN  
 BOOK 81, PAGE 71 OF RECORDS.