

PART OF THE NE. 1/4, OF SECTION 32, T.6N., R.2W., S.L.B. & M.
GIBSON HILL SUBDIVISION 1ST AMENDMENT

645

TAXING UNIT: 516


IN OGDEN CITY
SCALE 1" = 60'

SEE PAGE 293

SEE PAGE 83

SEE PAGE 83

RICHARD & CAROLYN
GIBSON FAMILY TRUST
156450001
5.483 AC±

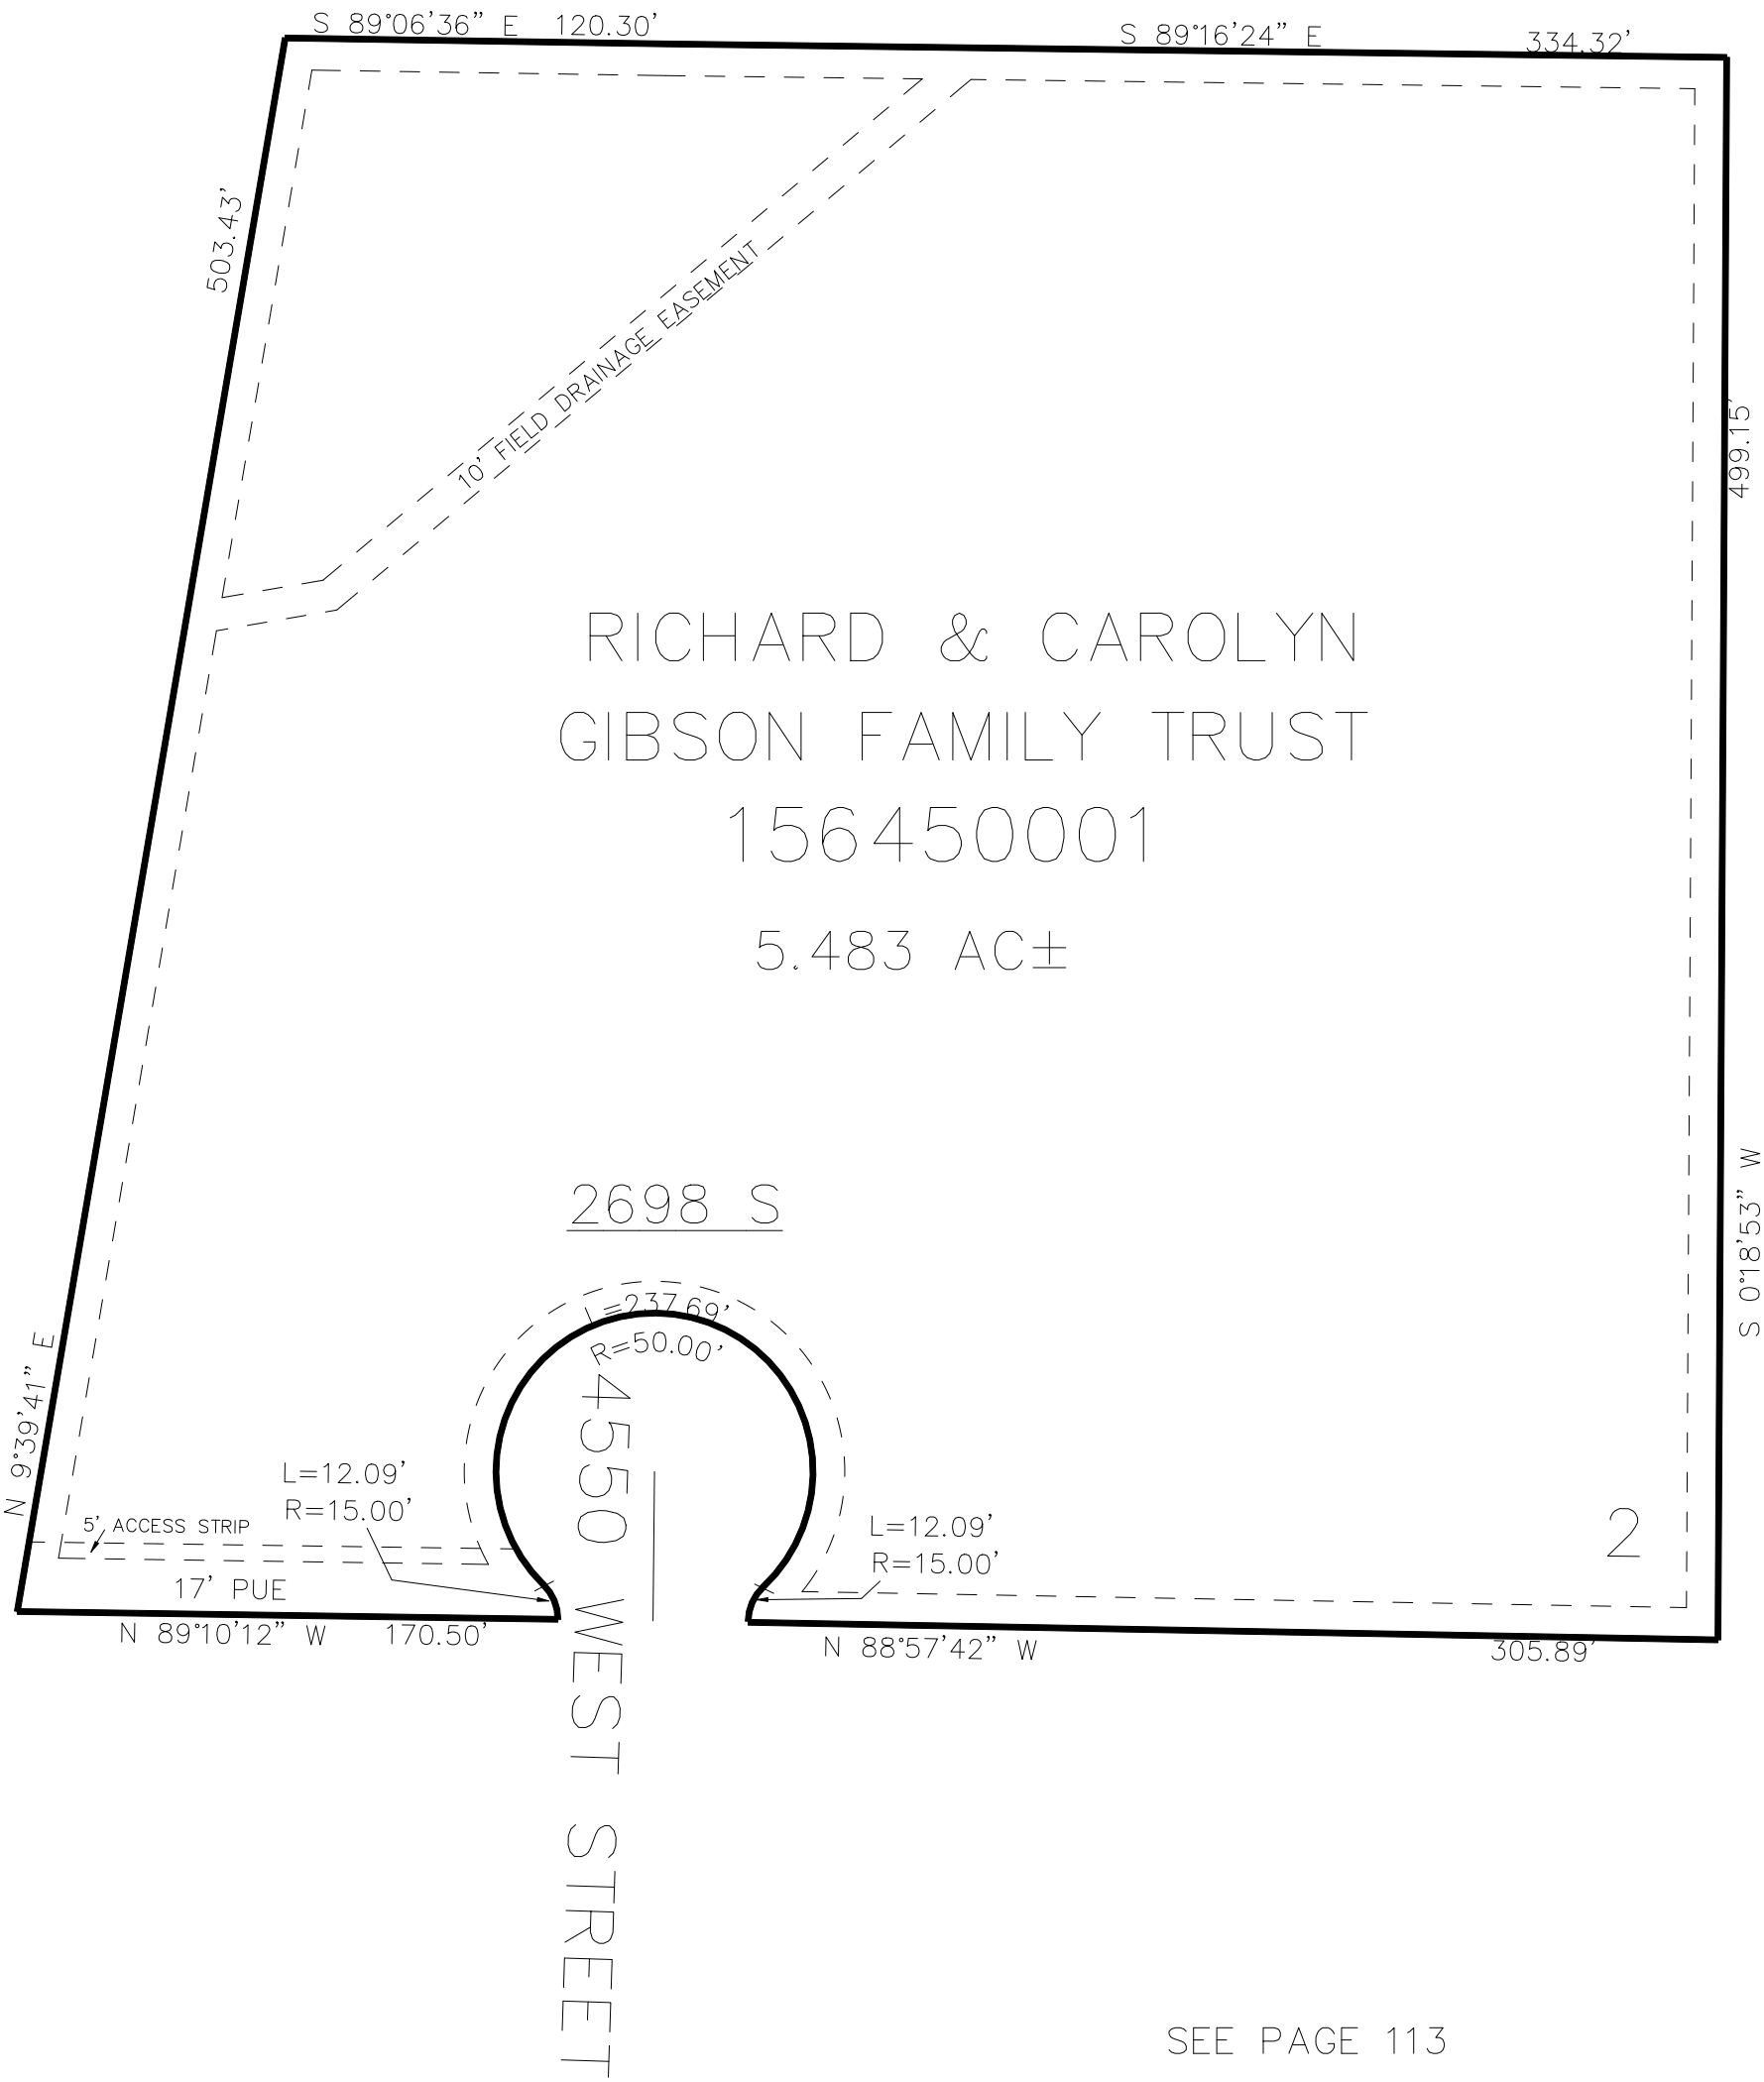

10' UTILITY & DRAINAGE EASEMENTS EACH
SIDE OF PROPERTY LINES AS INDICATED
BY DASHED LINES EXCEPT AS OTHERWISE
SHOWN.

FOR COMPLETE ENG DATA SEE
ORIGINAL DEDICATION PLAT IN
BOOK 82, PAGE 15 OF RECORDS.