

PART OF THE NW. 1/4, OF SECTION 32, T.6N., R.2W., S.L.B. & M.  
SUNCREST MEADOWS SUBDIVISION PHASE 1

IN WEBER COUNTY

SCALE 1" = 80'


TAXING UNIT: 514

SEE PAGE 79-2

2550 SOUTH STREET

SEE PAGE 86

SEE PAGE 86

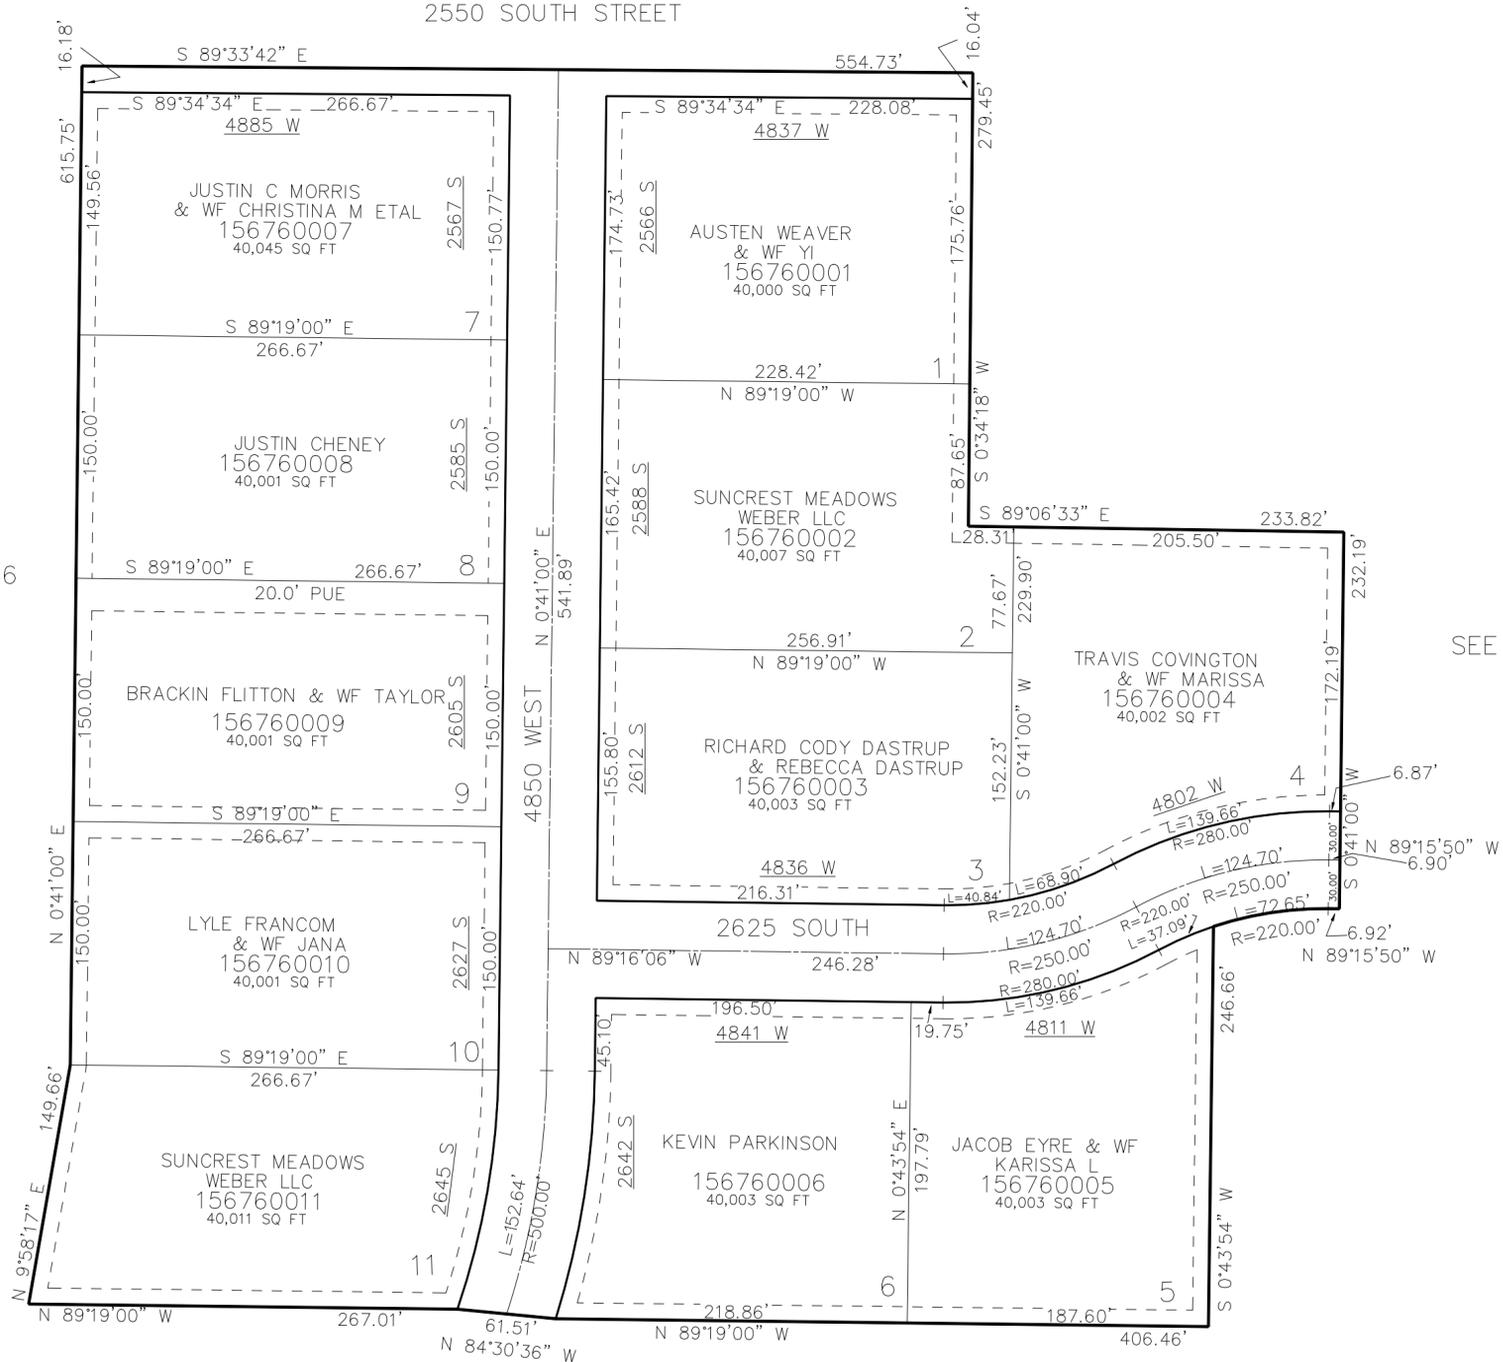

10' UTILITY & DRAINAGE EASEMENTS EACH  
SIDE OF PROPERTY LINES AS INDICATED  
BY DASHED LINES EXCEPT AS OTHERWISE  
SHOWN.

SEE PAGE 86

FOR COMPLETE ENG DATA SEE  
ORIGINAL DEDICATION PLAT IN  
BOOK 84, PAGE 50 & 51 OF RECORDS.