

PART OF THE N. 1/2, OF SECTION 35, T.6N., R.2W., S.L.B. & M.
SYCAMORE PLACE PHASE 1 SUBDIVISION

684


IN WEST HAVEN CITY

TAXING UNIT: 277

SCALE 1" = 60'

SEE PAGE 94

2550 SOUTH STREET

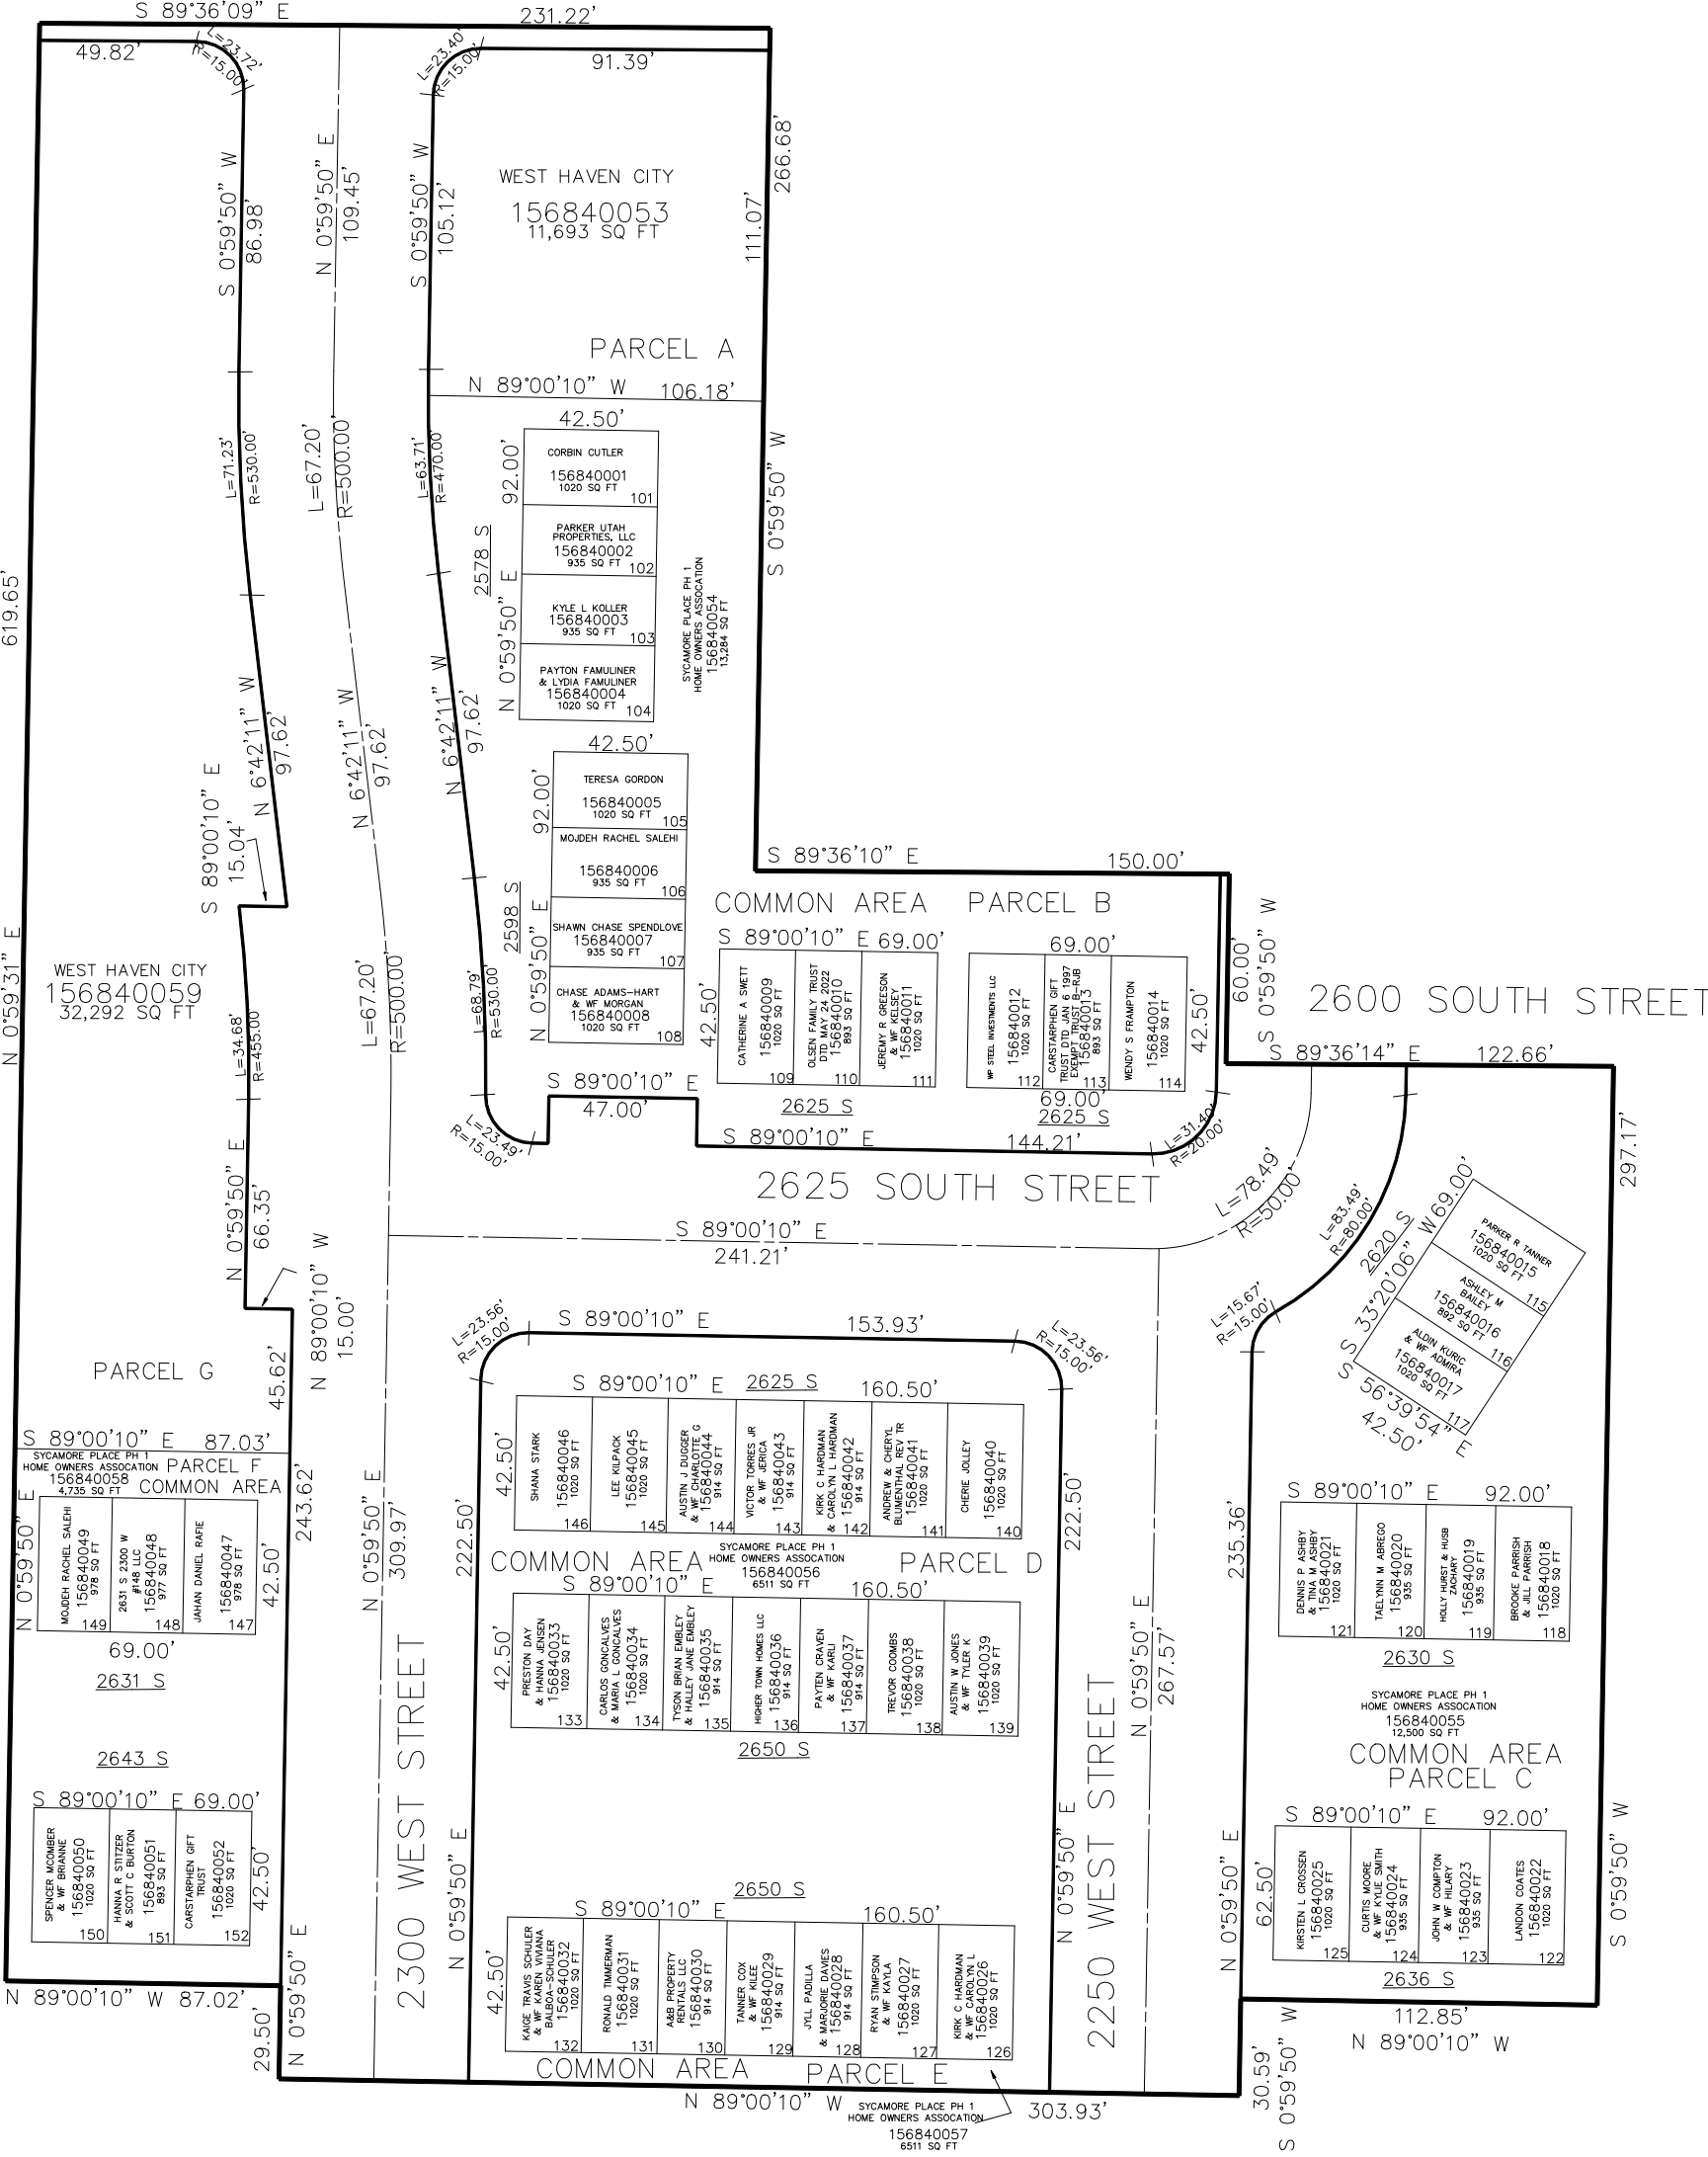

SEE PAGE 96

SEE PAGE 656

10' UTILITY & DRAINAGE EASEMENTS EACH
SIDE OF PROPERTY LINES AS INDICATED
BY DASHED LINES EXCEPT AS OTHERWISE
SHOWN.

FOR COMPLETE ENG DATA SEE
ORIGINAL DEDICATION PLAT IN
BOOK 85, PAGE 14 OF RECORDS.

SEE PAGE 94

FOR TAX PURPOSES ONLY