

PART OF THE SE.1/4, OF SECTION 16, T.6N., R.2W., S.L.B. & M.

687


# FRANKE ESTATES SUBDIVISION

IN WEBER COUNTY

TAXING UNIT: 516

SCALE 1" = 100'

SEE PAGE 44

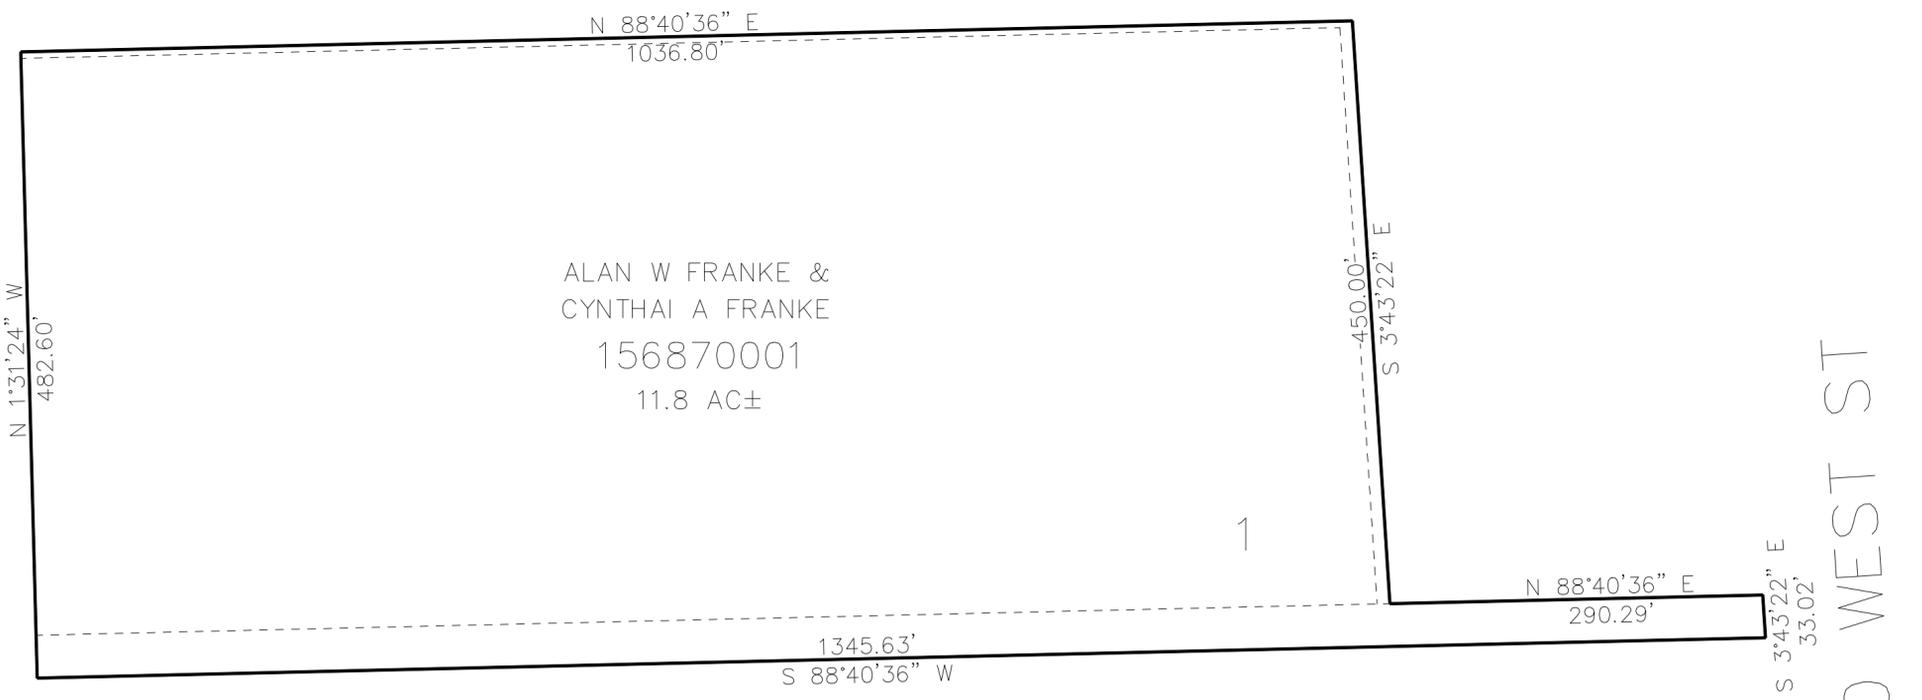

ALAN W FRANKE &  
CYNTHAI A FRANKE  
156870001  
11.8 AC±

3600 WEST ST

SEE PAGE 45

10' UTILITY & DRAINAGE EASEMENTS EACH  
SIDE OF PROPERTY LINES AS INDICATED  
BY DASHED LINES EXCEPT AS OTHERWISE  
SHOWN.

FOR COMPLETE ENG DATA SEE  
ORIGINAL DEDICATION PLAT IN  
BOOK 85, PAGE 36 OF RECORDS.