


PART OF THE NE. 1/4, OF SECTION 26, T.6N., R.2W., S.L.B. & M.
HAWK HAVEN TOWNHOMES SUBDIVISION

IN WEST HAVEN CITY

SCALE 1" = 100'

TAXING UNIT: 277

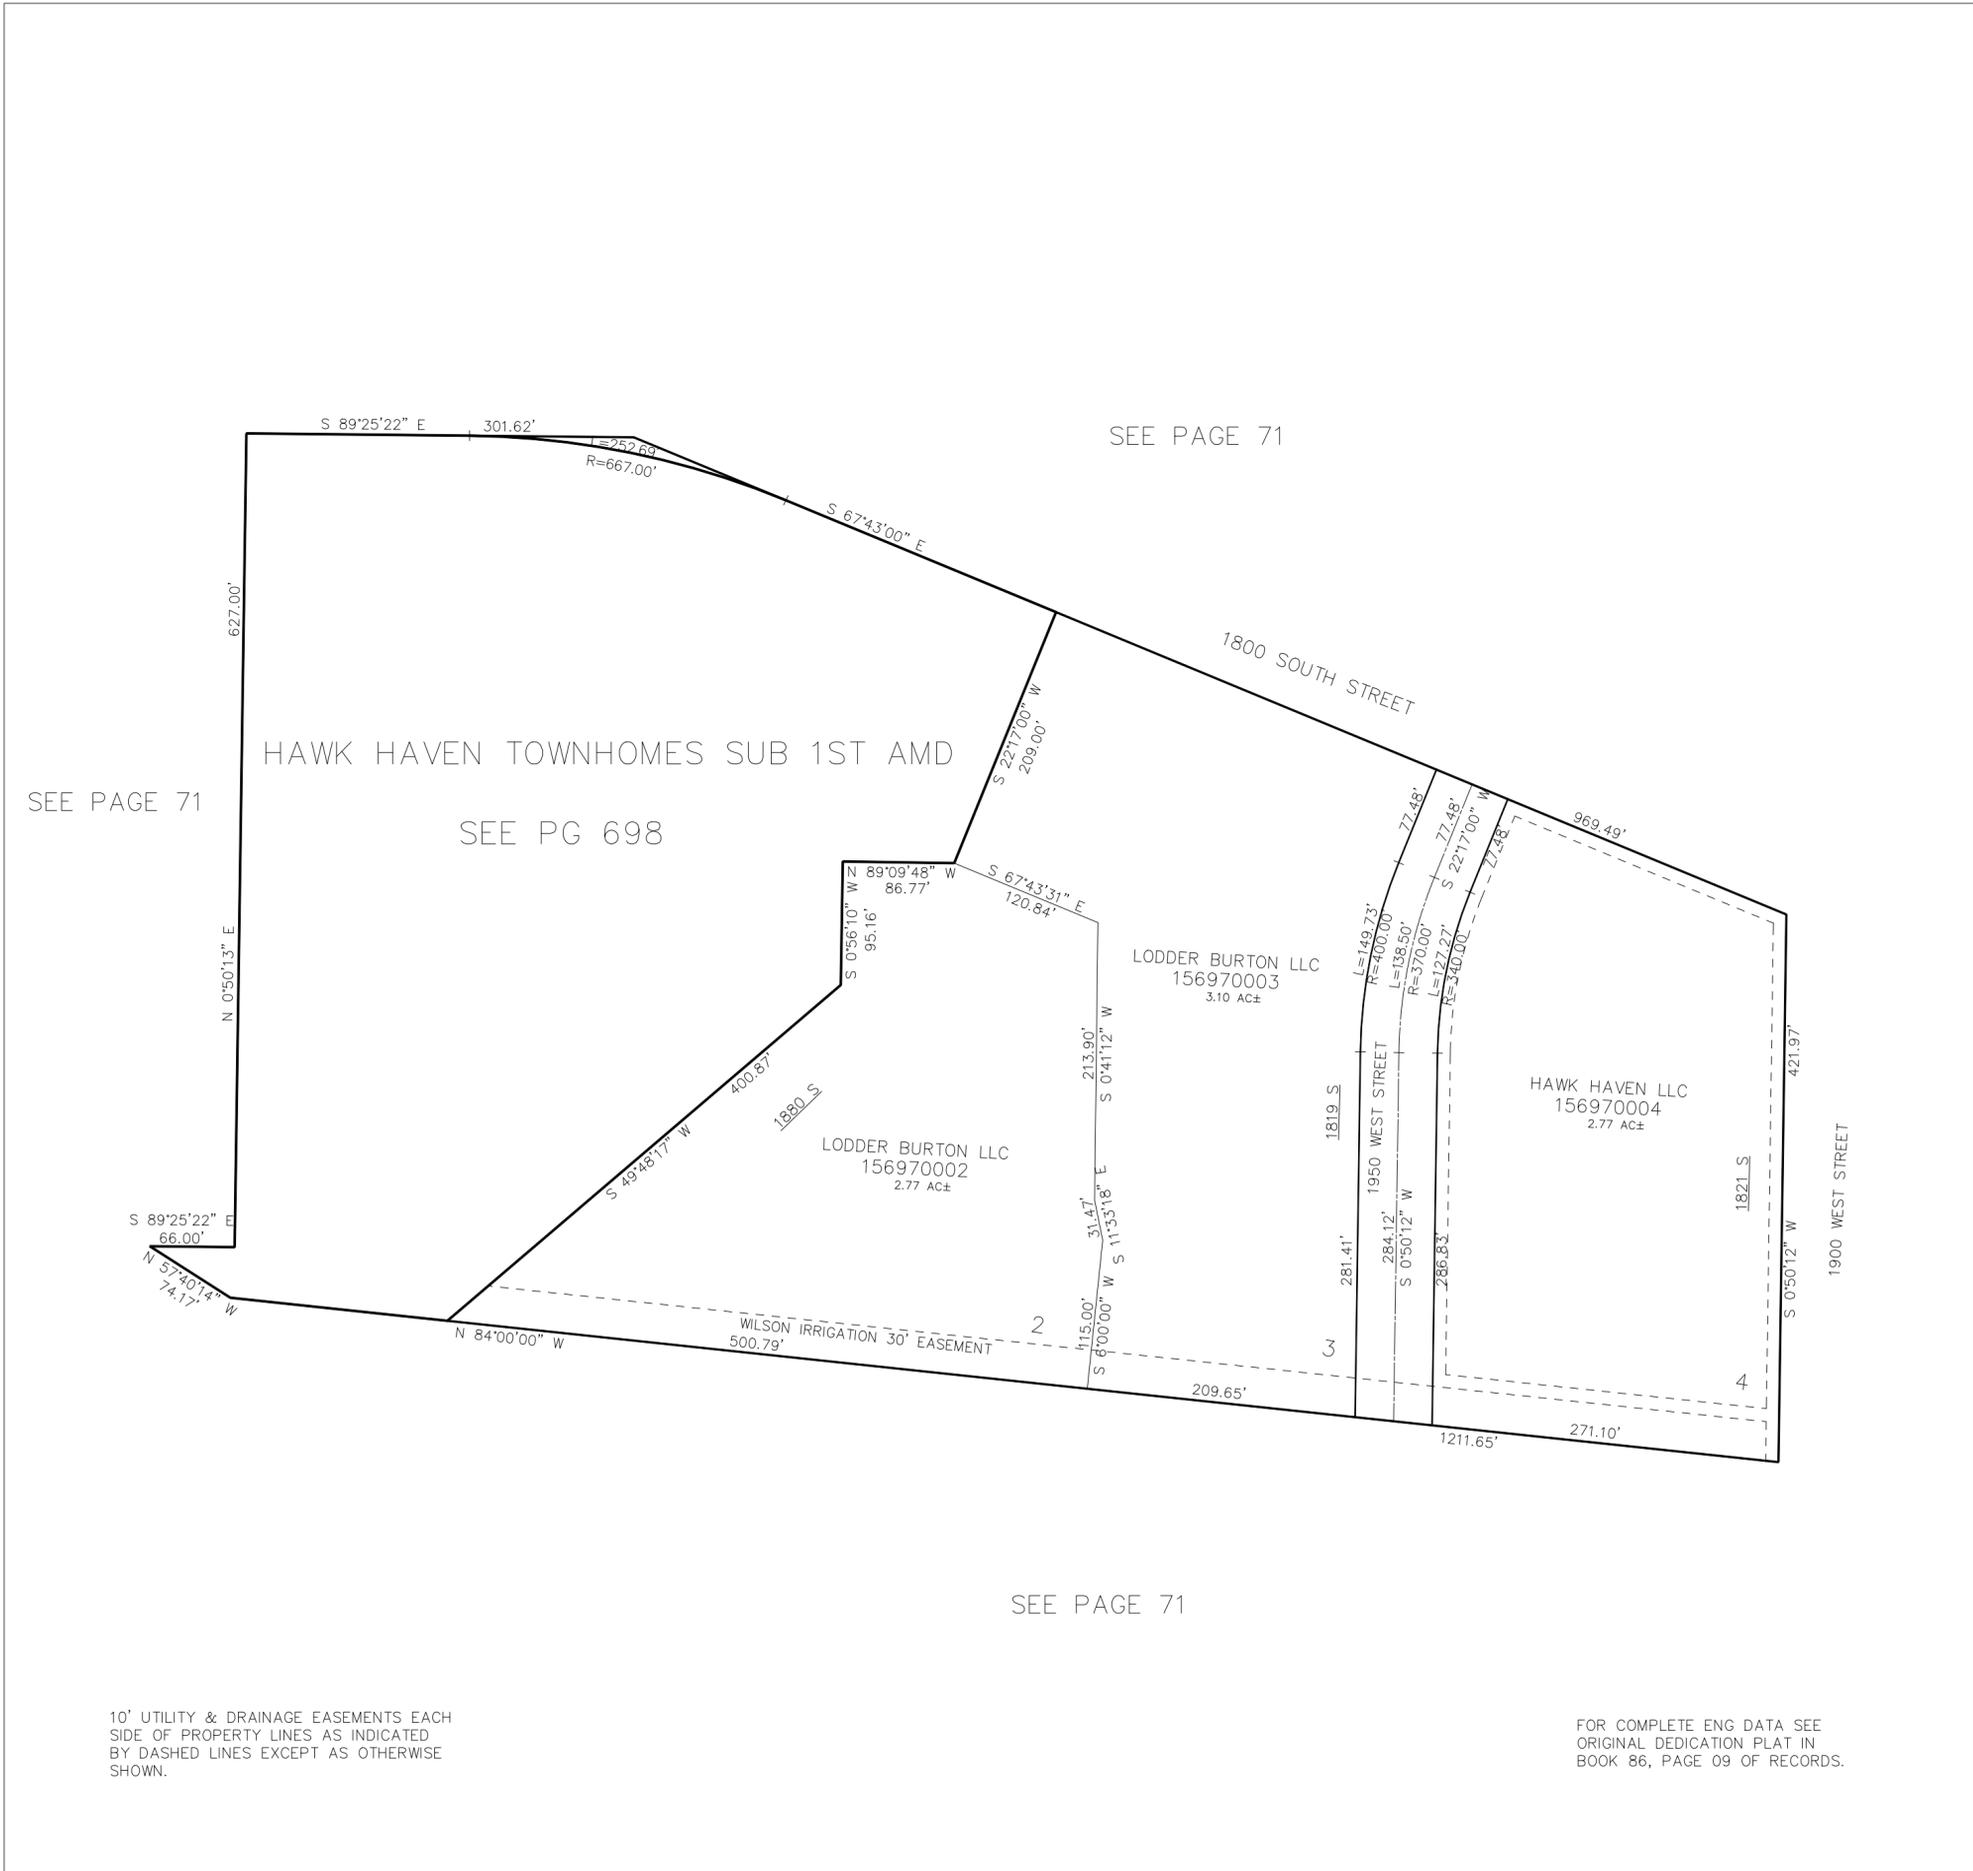

SEE PAGE 71

SEE PAGE 71

HAWK HAVEN TOWNHOMES SUB 1ST AMD

SEE PG 698

LODDER BURTON LLC
156970003
3.10 AC±

LODDER BURTON LLC
156970002
2.77 AC±

HAWK HAVEN LLC
156970004
2.77 AC±

SEE PAGE 71

10' UTILITY & DRAINAGE EASEMENTS EACH
SIDE OF PROPERTY LINES AS INDICATED
BY DASHED LINES EXCEPT AS OTHERWISE
SHOWN.

FOR COMPLETE ENG DATA SEE
ORIGINAL DEDICATION PLAT IN
BOOK 86, PAGE 09 OF RECORDS.