

PART OF THE NE.1/4, OF SECTION 26, T.6N., R.2W., S.L.B. & M.
HAWK HAVEN TOWNHOMES SUBDIVISION 1ST AMENDMENT PH 1

IN WEST HAVEN CITY


TAXING UNIT: 277

SCALE 1" = 80'

SEE PAGE 697

SEE PAGE 697

SEE PAGE 697

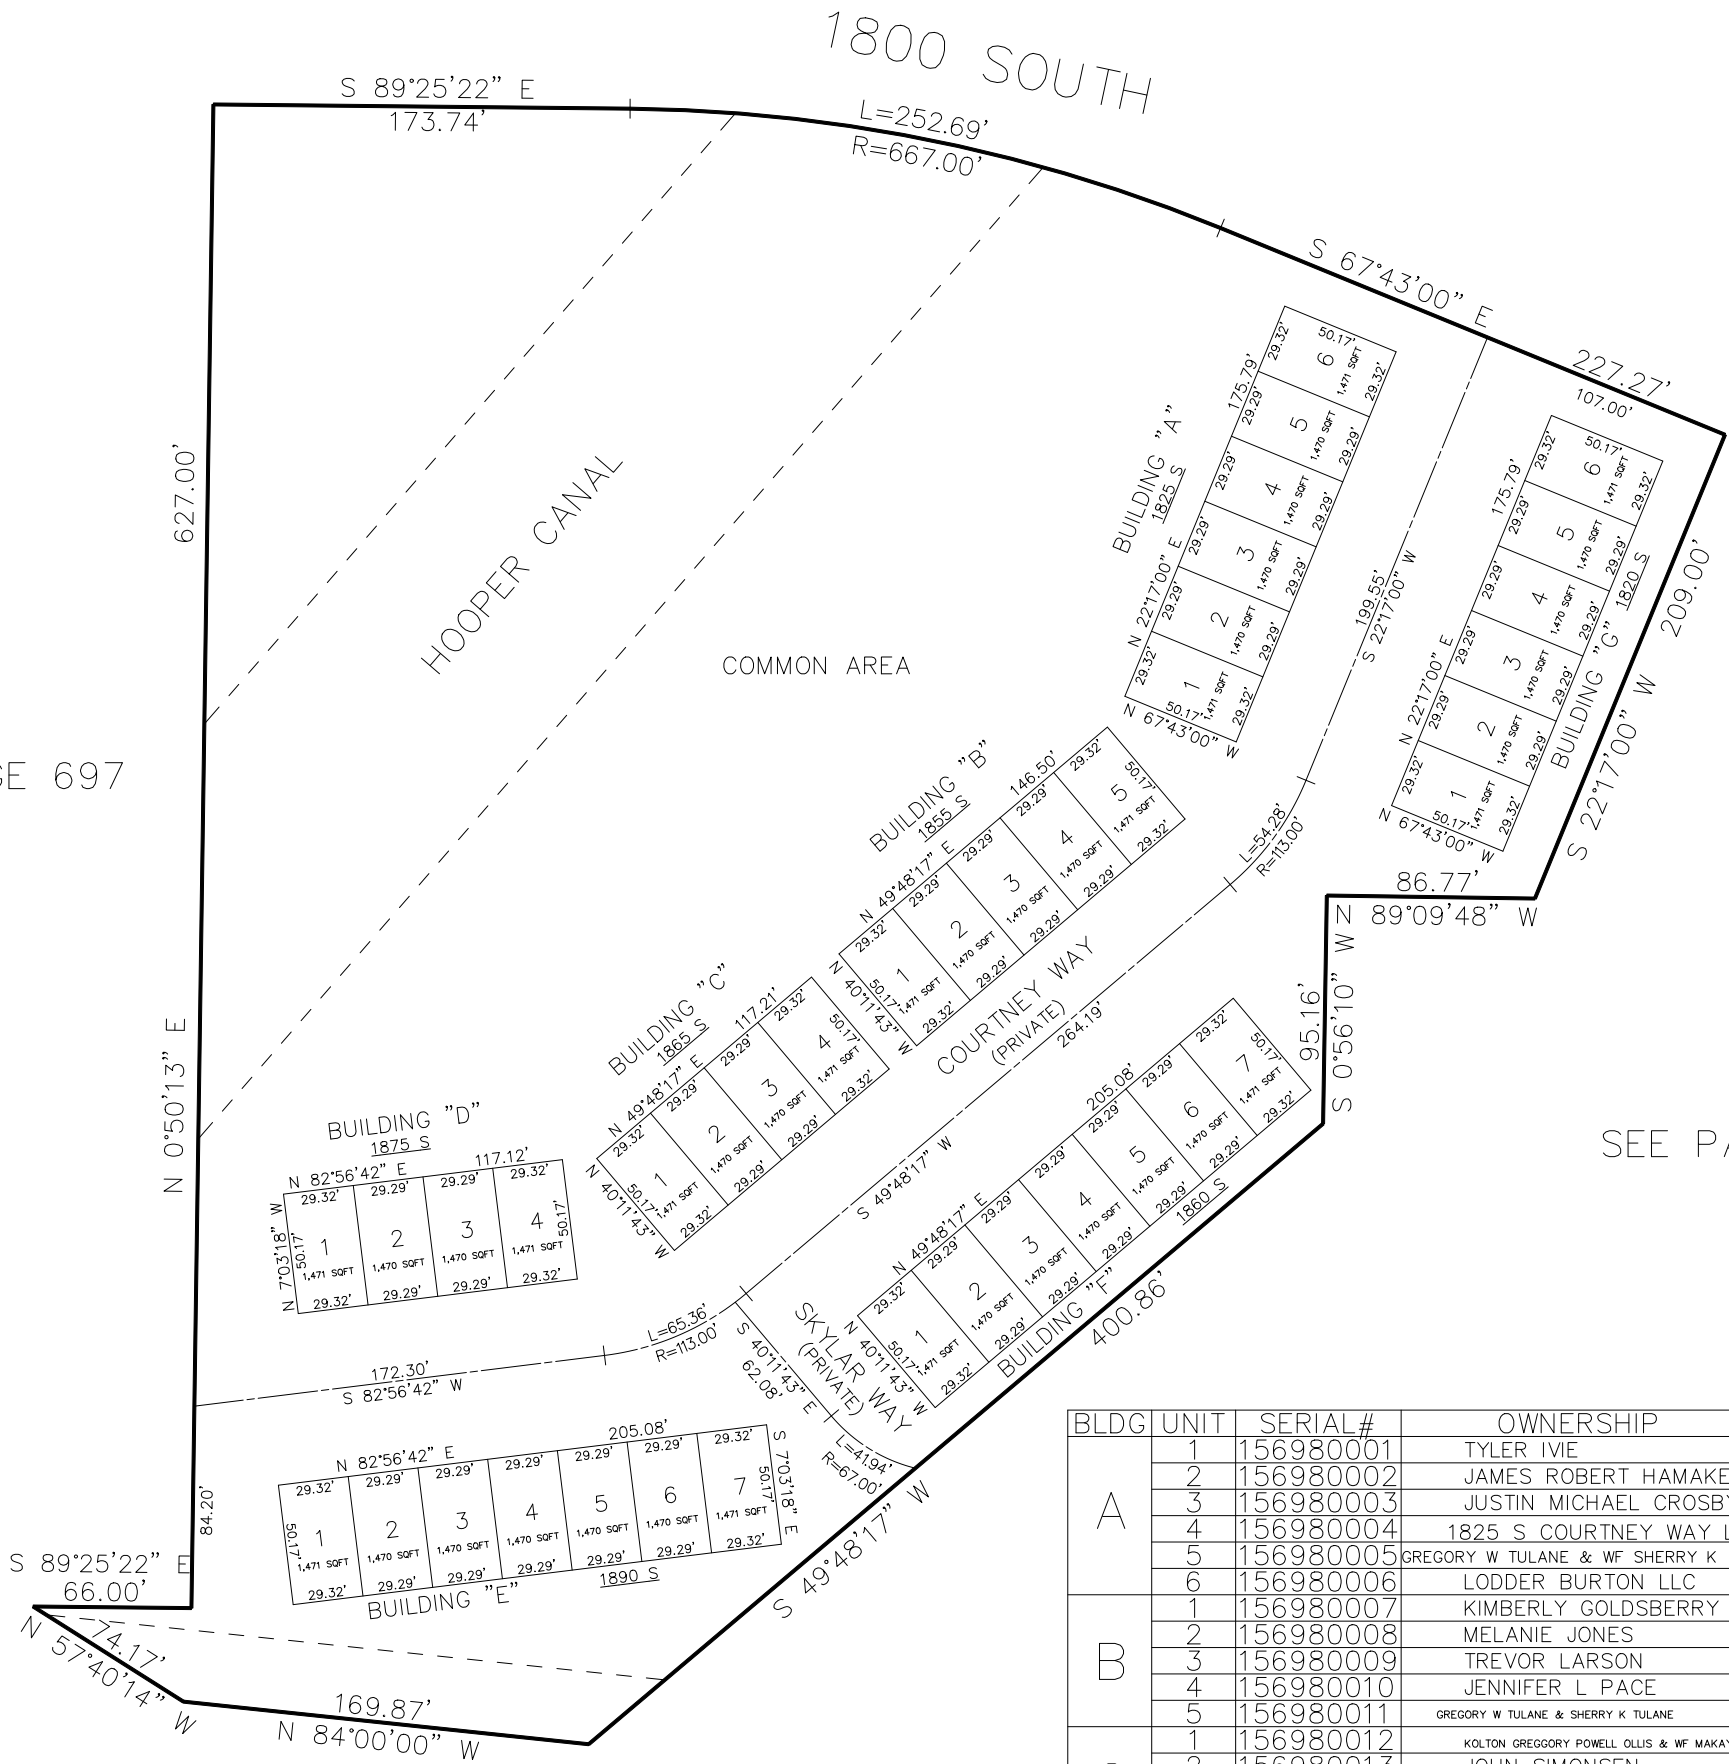

SEE PAGE 697

BLDG	UNIT	SERIAL#	OWNERSHIP	BLDG	UNIT	SERIAL#	OWNERSHIP
A	1	156980001	TYLER IVIE	E	1	156980020	JOSH SHAW & TESSA NILSON
	2	156980002	JAMES ROBERT HAMAKER		2	156980021	MARK R CANNON
	3	156980003	JUSTIN MICHAEL CROSBY		3	156980022	JESSICA RAMOS
	4	156980004	1825 S COURTNEY WAY LLC		4	156980023	REAGEN CHILD
	5	156980005	GREGORY W TULANE & WF SHERRY K		5	156980024	FABION A HAWTHORNE
	6	156980006	LODDER BURTON LLC		6	156980025	CHRISTOPHER DALE HAWKINS
B	1	156980007	KIMBERLY GOLDSBERRY	F	7	156980026	SANDI HUNTER
	2	156980008	MELANIE JONES		1	156980027	TYLER WEBB & WF KATELYN J
	3	156980009	TREVOR LARSON		2	156980028	ALEXIS GARDNER & ROBERT J BOSCHETTO
	4	156980010	JENNIFER L PACE		3	156980029	DARREN PAUL PERRY
C	5	156980011	GREGORY W TULANE & SHERRY K TULANE		4	156980030	RICHARD THOMAS
	6	156980012	KOLTON GREGORY POWELL OLLIS & WF MAKAYLA		5	156980031	LEE & PAULA FAUSETT FAM TRUST
	2	156980013	JOHN SIMONSEN		6	156980032	MAXWELL ROSS MORIN & WF KOURTNEY CHRISTINE
	3	156980014	RICHARD P LIVERMORE & WF PAULEEN		7	156980033	PERLA F AGUILERA ETAL
D	4	156980015	TAYLOR MATTHEW STAUS	G	1	156980034	NATHAN SUNDH
	1	156980016	ABBY STEPHENS		2	156980035	SPENCER WALKER & WF MORGAN PRICE
	2	156980017	JORDAN RON KENDELL		3	156980036	NICHOLAS THOMAS & ALYSSA THOMAS
	3	156980018	SARAH M ABEL		4	156980037	BRADEN R CLEVELAND
	4	156980019	STEPHANIE CHURCH		5	156980038	MARJORIE JOAN ROBINSON
					6	156980039	EMILY SCHWAB
PRIVATE ST & C.A.						156980040	HAWK HAVEN TOWNHOMES HOMEOWNERS ASSOCIATION

10' UTILITY & DRAINAGE EASEMENTS EACH
SIDE OF PROPERTY LINES AS INDICATED
BY DASHED LINES EXCEPT AS OTHERWISE
SHOWN.

FOR COMPLETE ENG DATA SEE
ORIGINAL DEDICATION PLAT IN
BOOK 86, PAGE 10 OF RECORDS.

FOR TAX PURPOSES ONLY