

PART OF THE SE.1/4, OF SECTION 13, T.6N., R.2W., S.L.B. & M.
STANGER 3 LOT SUBDIVISION 1ST AMENDMENT

701


TAXING UNIT: 362

SCALE 1" = 40'

SEE PAGE 641

SEE PAGE 36

SEE PAGE 36

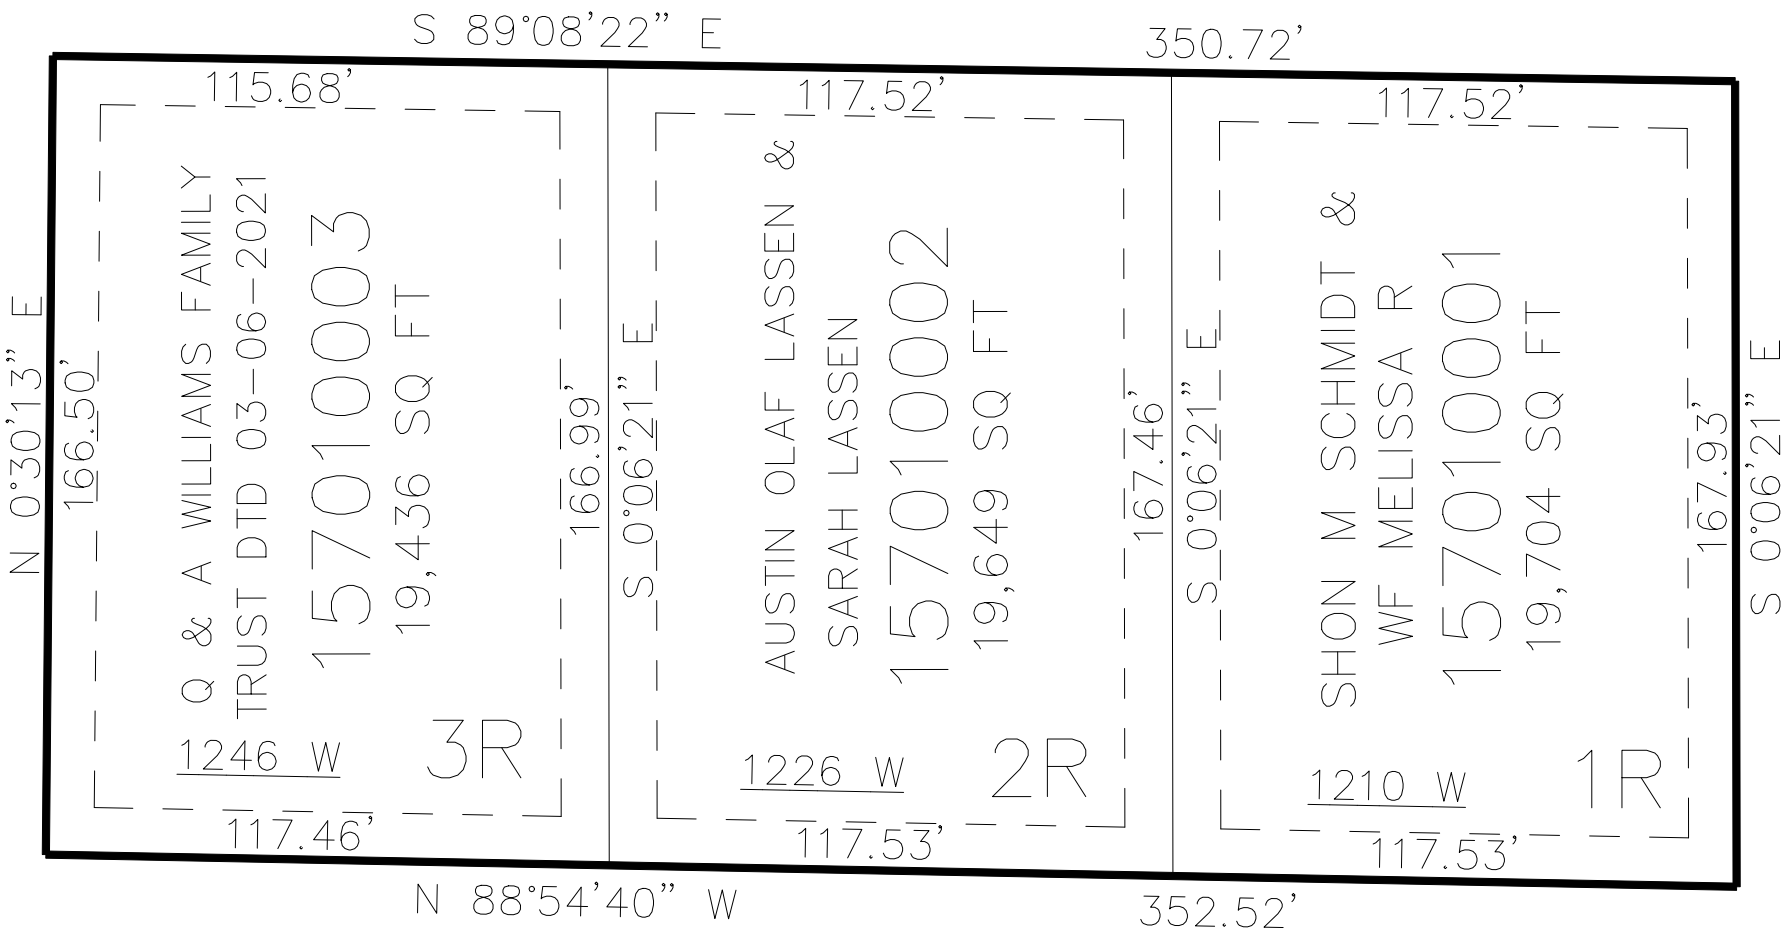

700 SOUTH ST

1200 WEST ST

SEE PAGE 36

10' UTILITY & DRAINAGE EASEMENTS EACH
SIDE OF PROPERTY LINES AS INDICATED
BY DASHED LINES EXCEPT AS OTHERWISE
SHOWN.

FOR COMPLETE ENG DATA SEE
ORIGINAL DEDICATION PLAT IN
BOOK 86, PAGE 46 & 47 OF RECORDS.