

PART OF THE NW. 1/4, OF SECTION 24, & THE SW. 1/4 OF SECTION 13 T.6N., R.2W., S.L.B. & M.

702

SIERRA RV SUBDIVISION

IN MARIOTT SLATERVILLE CITY


TAXING UNIT: 495

SCALE 1" = 200'

SEE PAGE 37

SEE PAGE 37

SEE PAGE 37

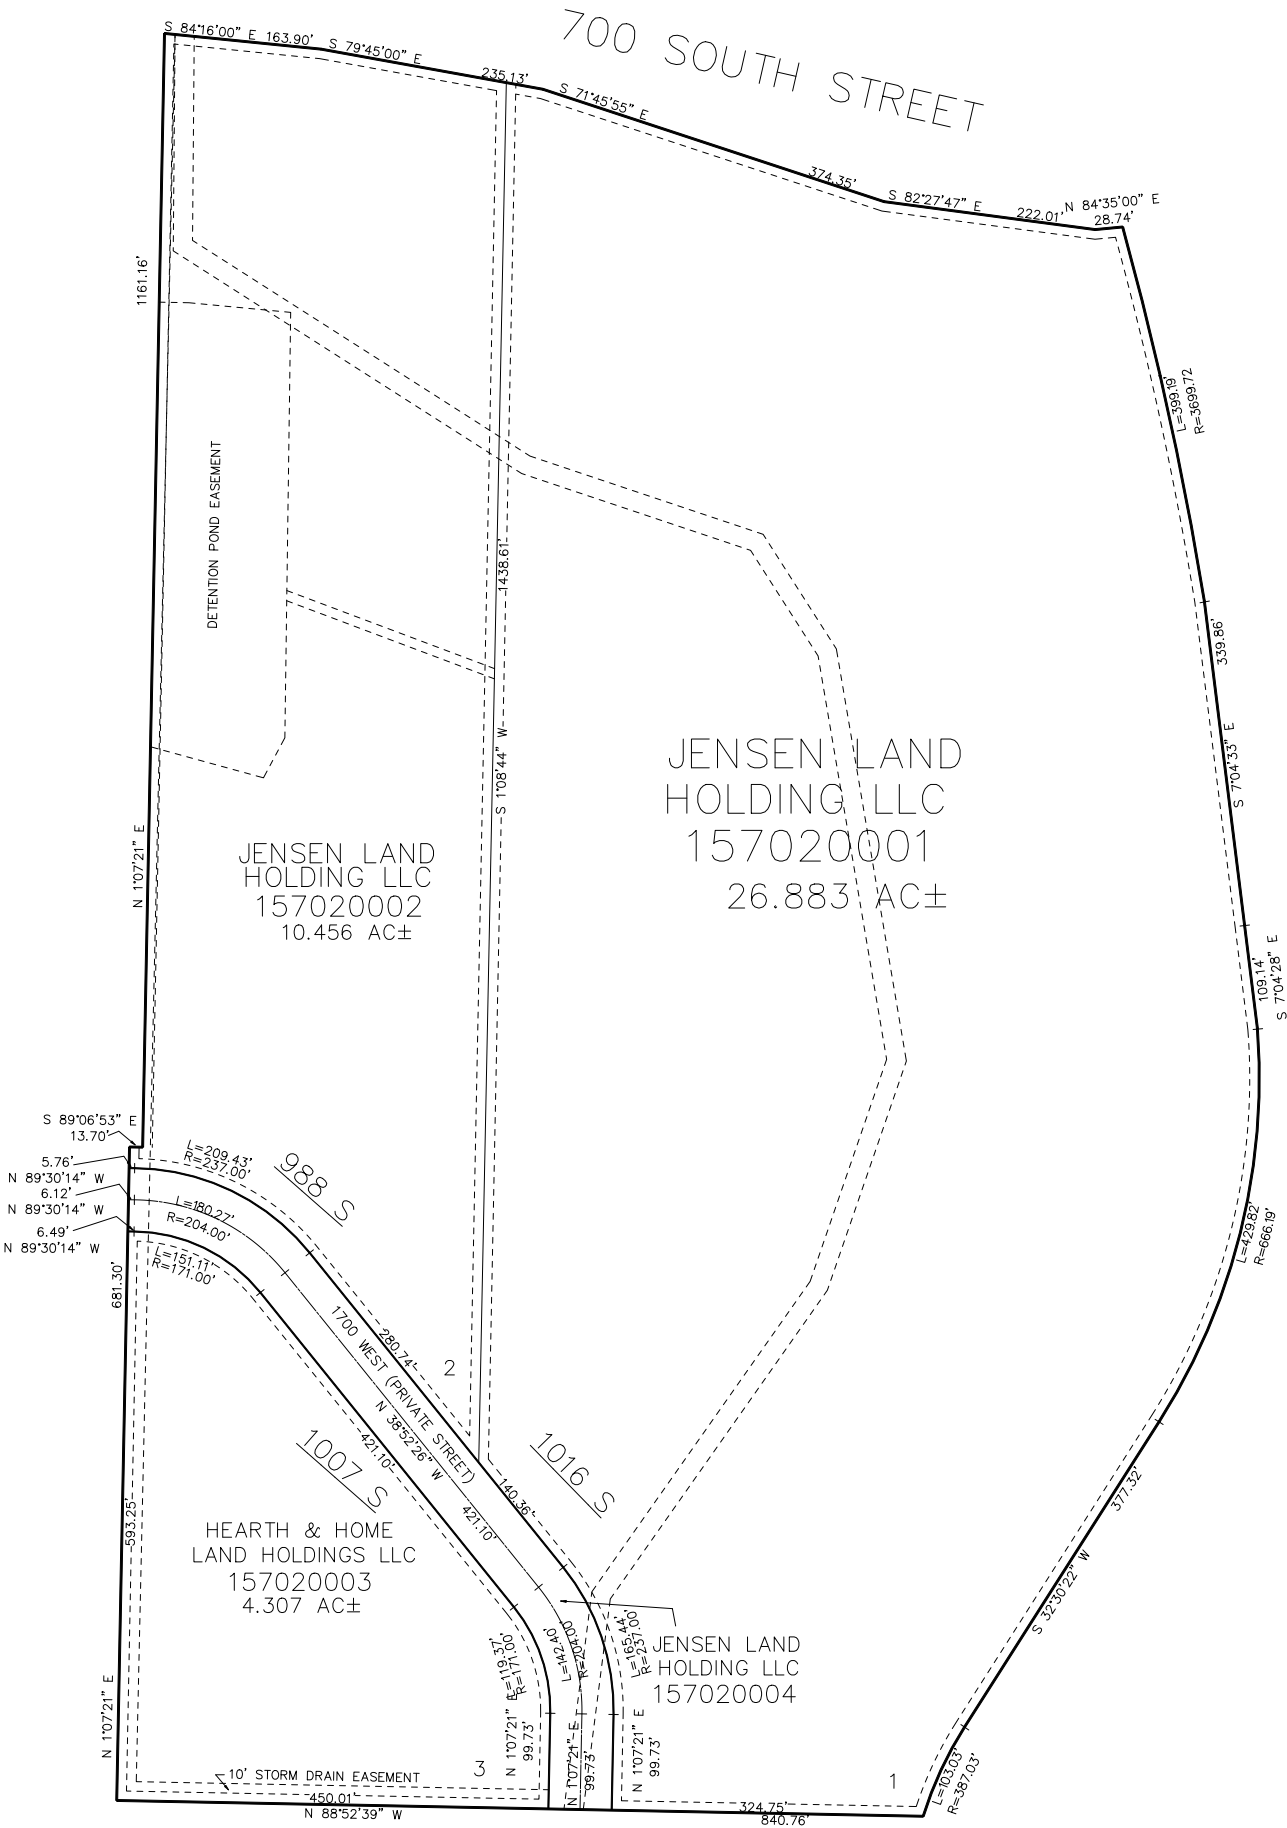

10' UTILITY & DRAINAGE EASEMENTS EACH
SIDE OF PROPERTY LINES AS INDICATED
BY DASHED LINES EXCEPT AS OTHERWISE
SHOWN.

SEE PAGE 65

FOR COMPLETE ENG DATA SEE
ORIGINAL DEDICATION PLAT IN
BOOK 86, PAGE 48 OF RECORDS.