


S.E. 1/4  
SECTION 1, T.7N., R.1W., S.L.B. & M.

IN WEBER COUNTY  
SCALE 1" = 200'

TAXING UNIT: 36, 410

SEE PAGE 2

SEE PAGE 1

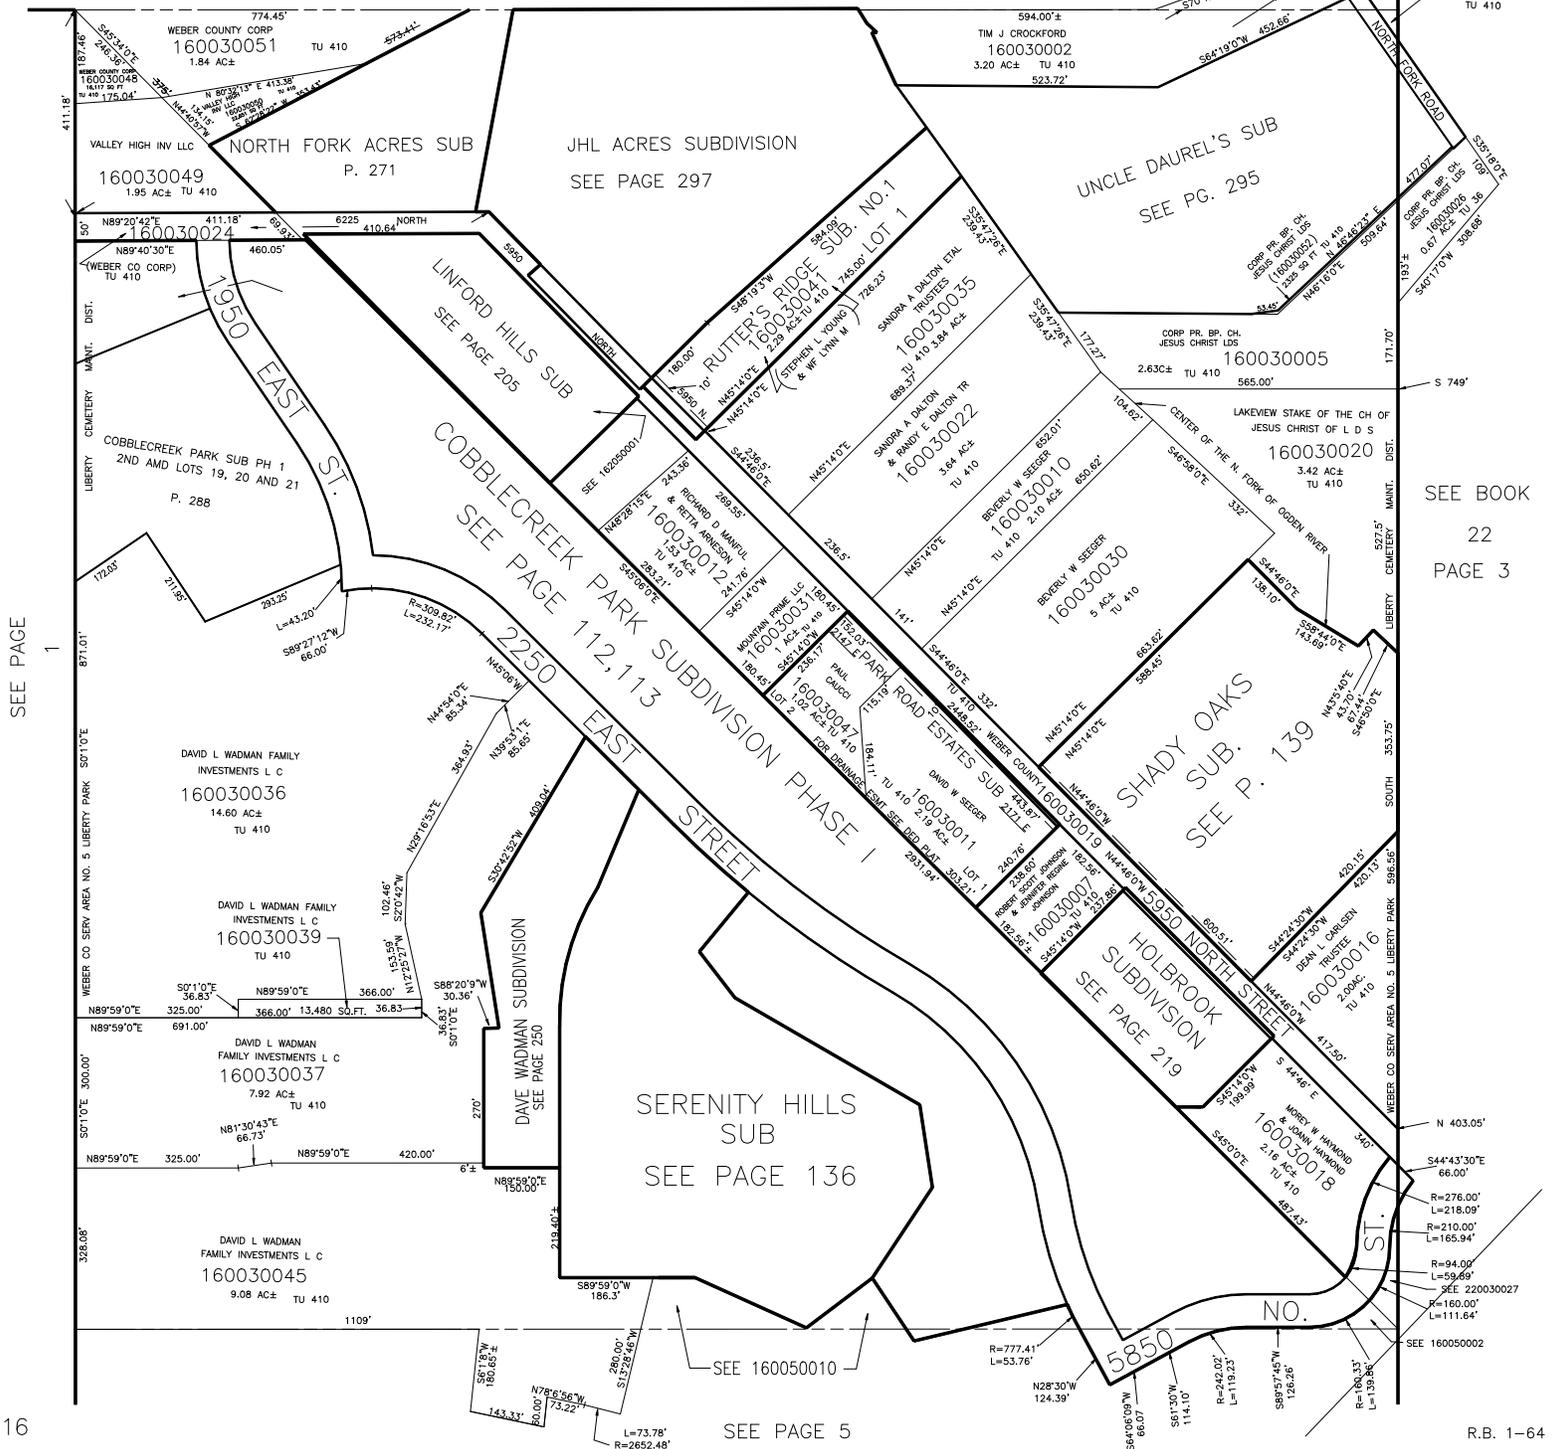

SEE PAGE 1

COUNTY OF WEBER  
160030021  
TU 410

UNCLE DAUREL'S SUB  
SEE PG. 295

NORTH FORK ACRES SUB  
P. 271

JHL ACRES SUBDIVISION  
SEE PAGE 297

VALLEY HIGH INV LLC  
160030049  
1.95 AC± TU 410

WEBER COUNTY CORP  
160030051  
1.84 AC± TU 410

TIM J CROCKFORD  
160030002  
3.20 AC± TU 410  
523.72'

160030024

COBBLECREEK PARK SUB PH 1  
2ND AMD LOTS 19, 20 AND 21  
P. 288

160030036

160030039

160030037

160030045

160030012

160030011


SEE PAGE 5

SEE BOOK  
22  
PAGE 3