

PART OF S.W. 1/4 SEC. 17
& N.W. 1/4 SEC. 20, T.7N., R.1W., S.L.B&M.

MAJESTIC HEIGHTS SUBDIVISION NO. 3


LOTS 81-88, 81-91

TOWN OF PLEASANT VIEW

SCALE 1" = 60' PREFIX: 16-010

TAXING UNIT: 63

EXCEPT WHERE OTHERWISE
SHOWN, ALL LOTS ARE
OWNED BY: WADMAN CONSTRUCTION CO., INC.

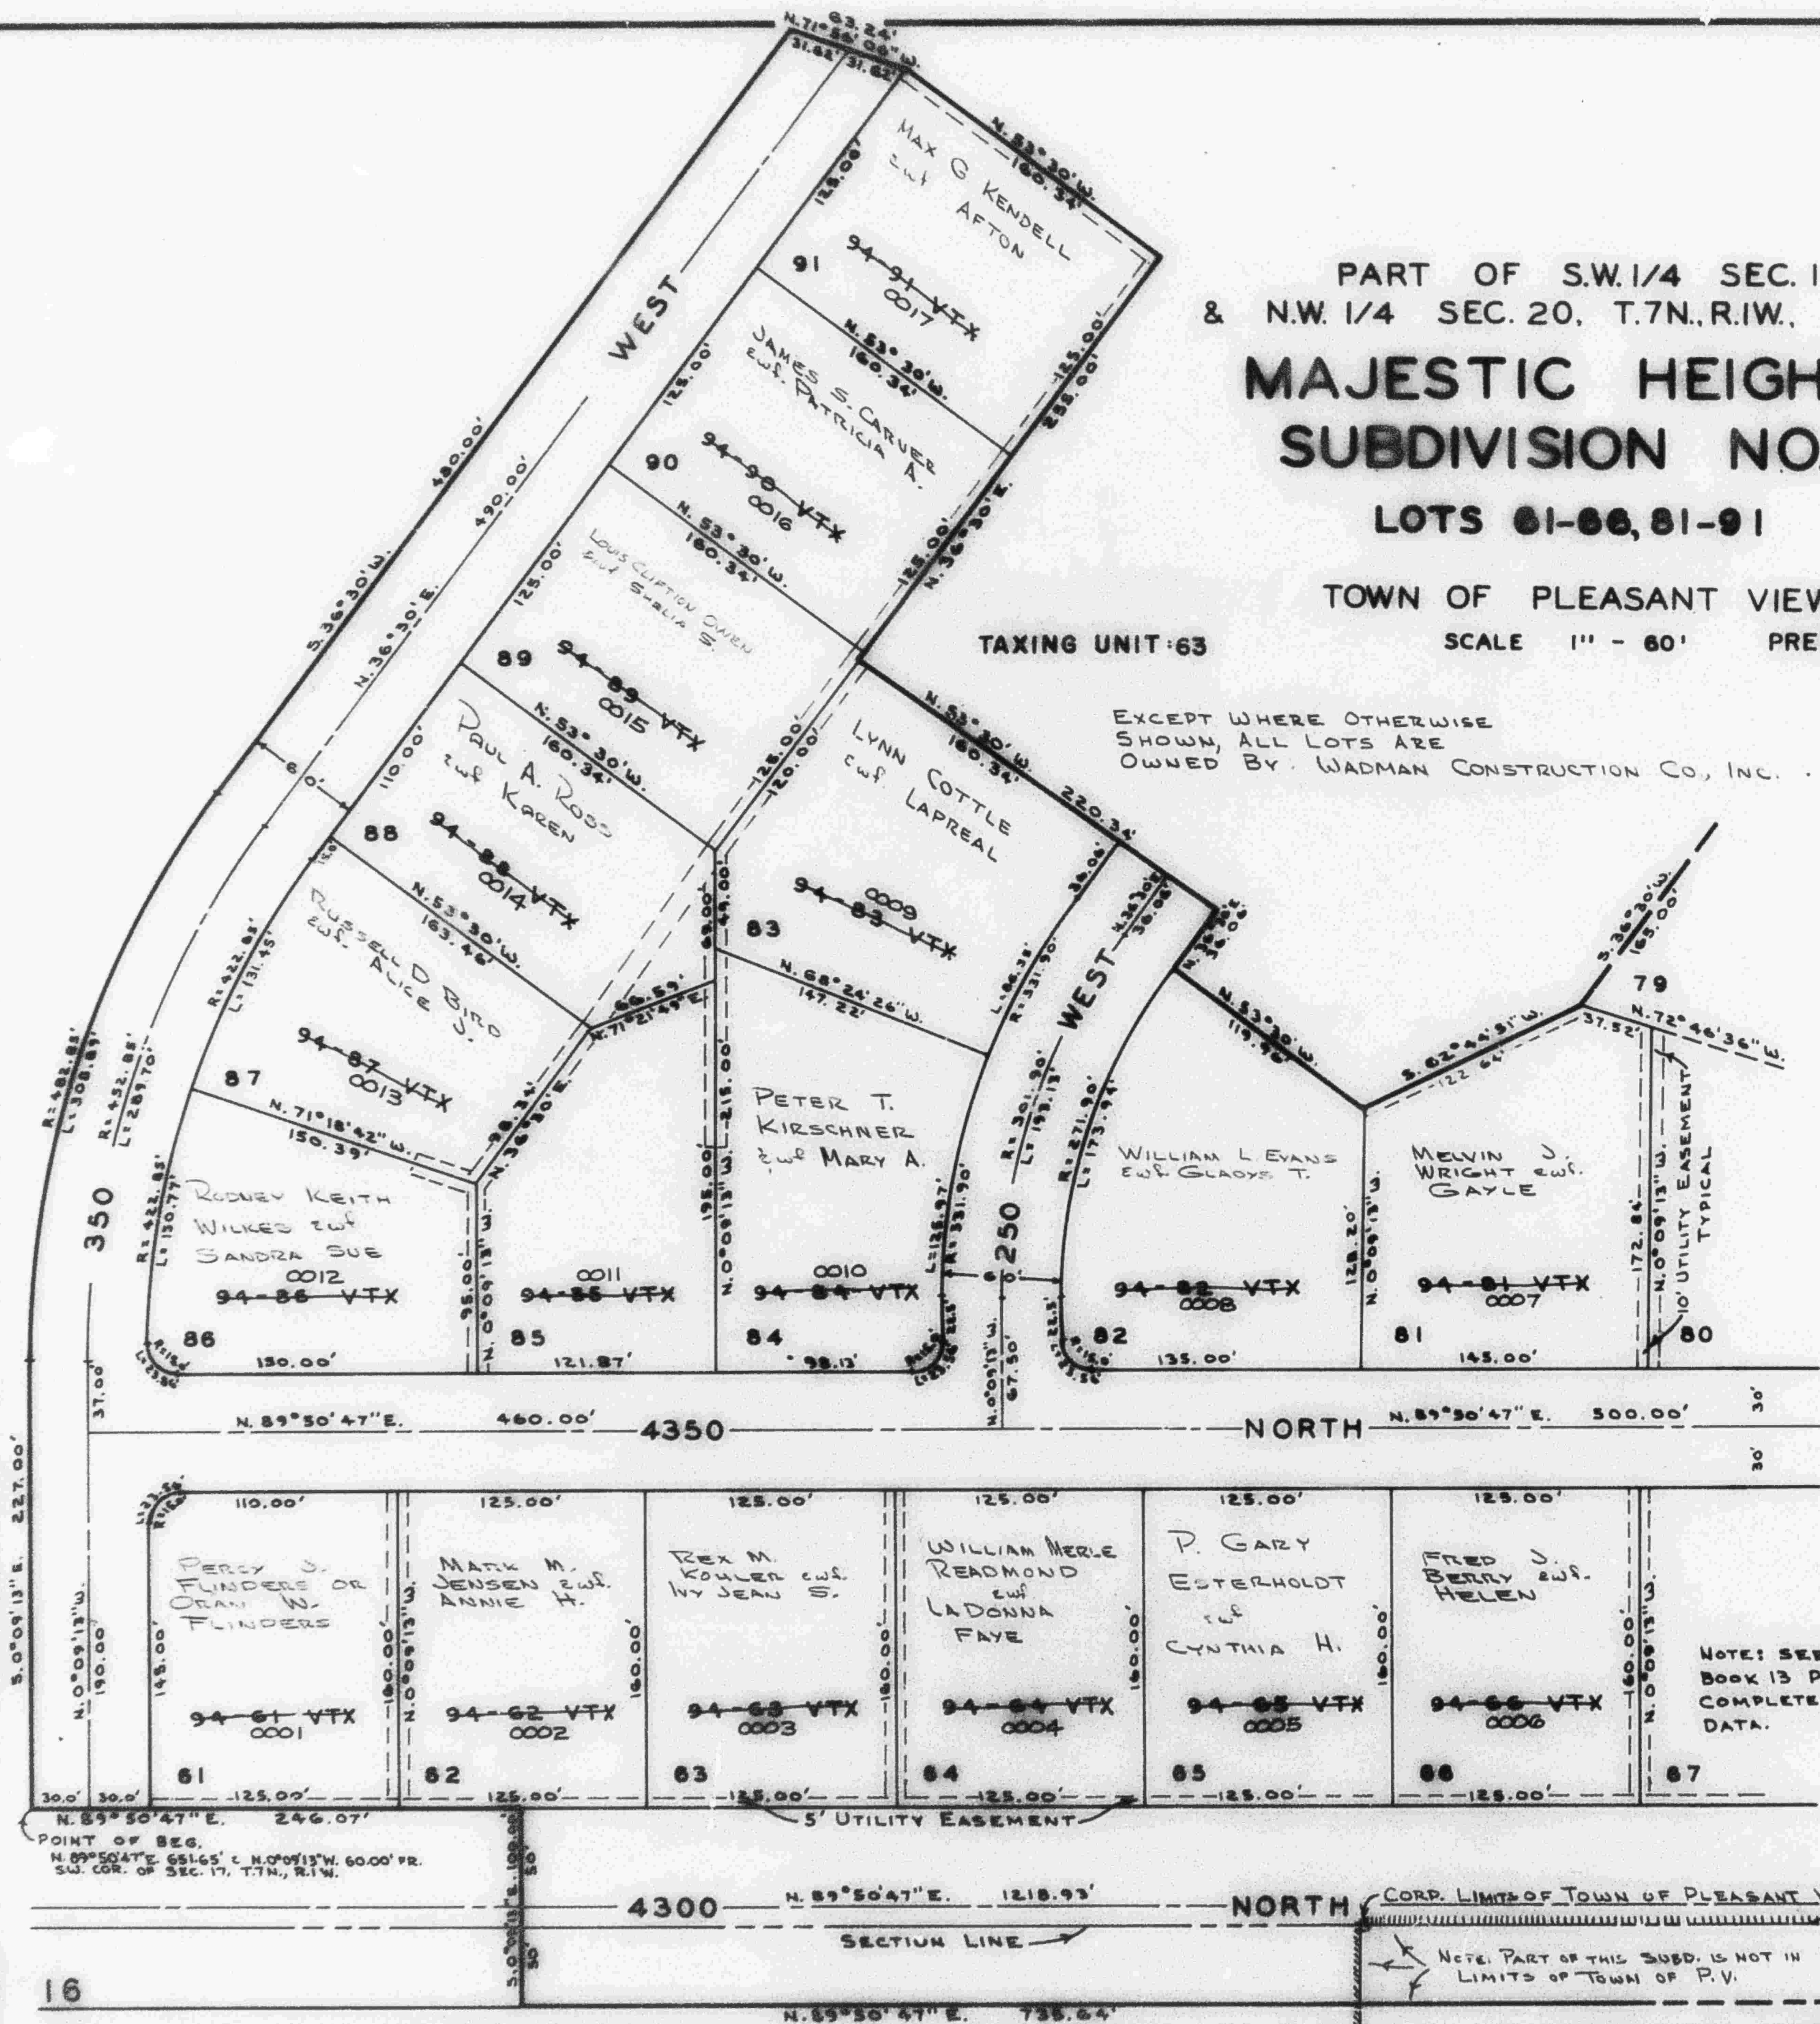

NOTE: SEE ORIGINAL PLAT,
BOOK 13 PAGE 97, FOR
COMPLETE ENGINEERING
DATA.

NOTE: PART OF THIS SUBD. IS NOT IN CORP.
LIMITS OF TOWN OF P.V.