

PART OF S.W. 1/4 SEC. 17
& N.W. 1/4 SEC. 20, T.7N., R.1W., S.L.B.&M.

MAJESTIC HEIGHTS SUBDIVISION NO. 3


LOTS 61-66, 81-91

TOWN OF PLEASANT VIEW

SCALE 1" = 60' PREFIX: 16-010

TAXING UNIT: 63

EXCEPT WHERE OTHERWISE
SHOWN, ALL LOTS ARE
OWNED BY WADMAN CONSTRUCTION CO., INC.

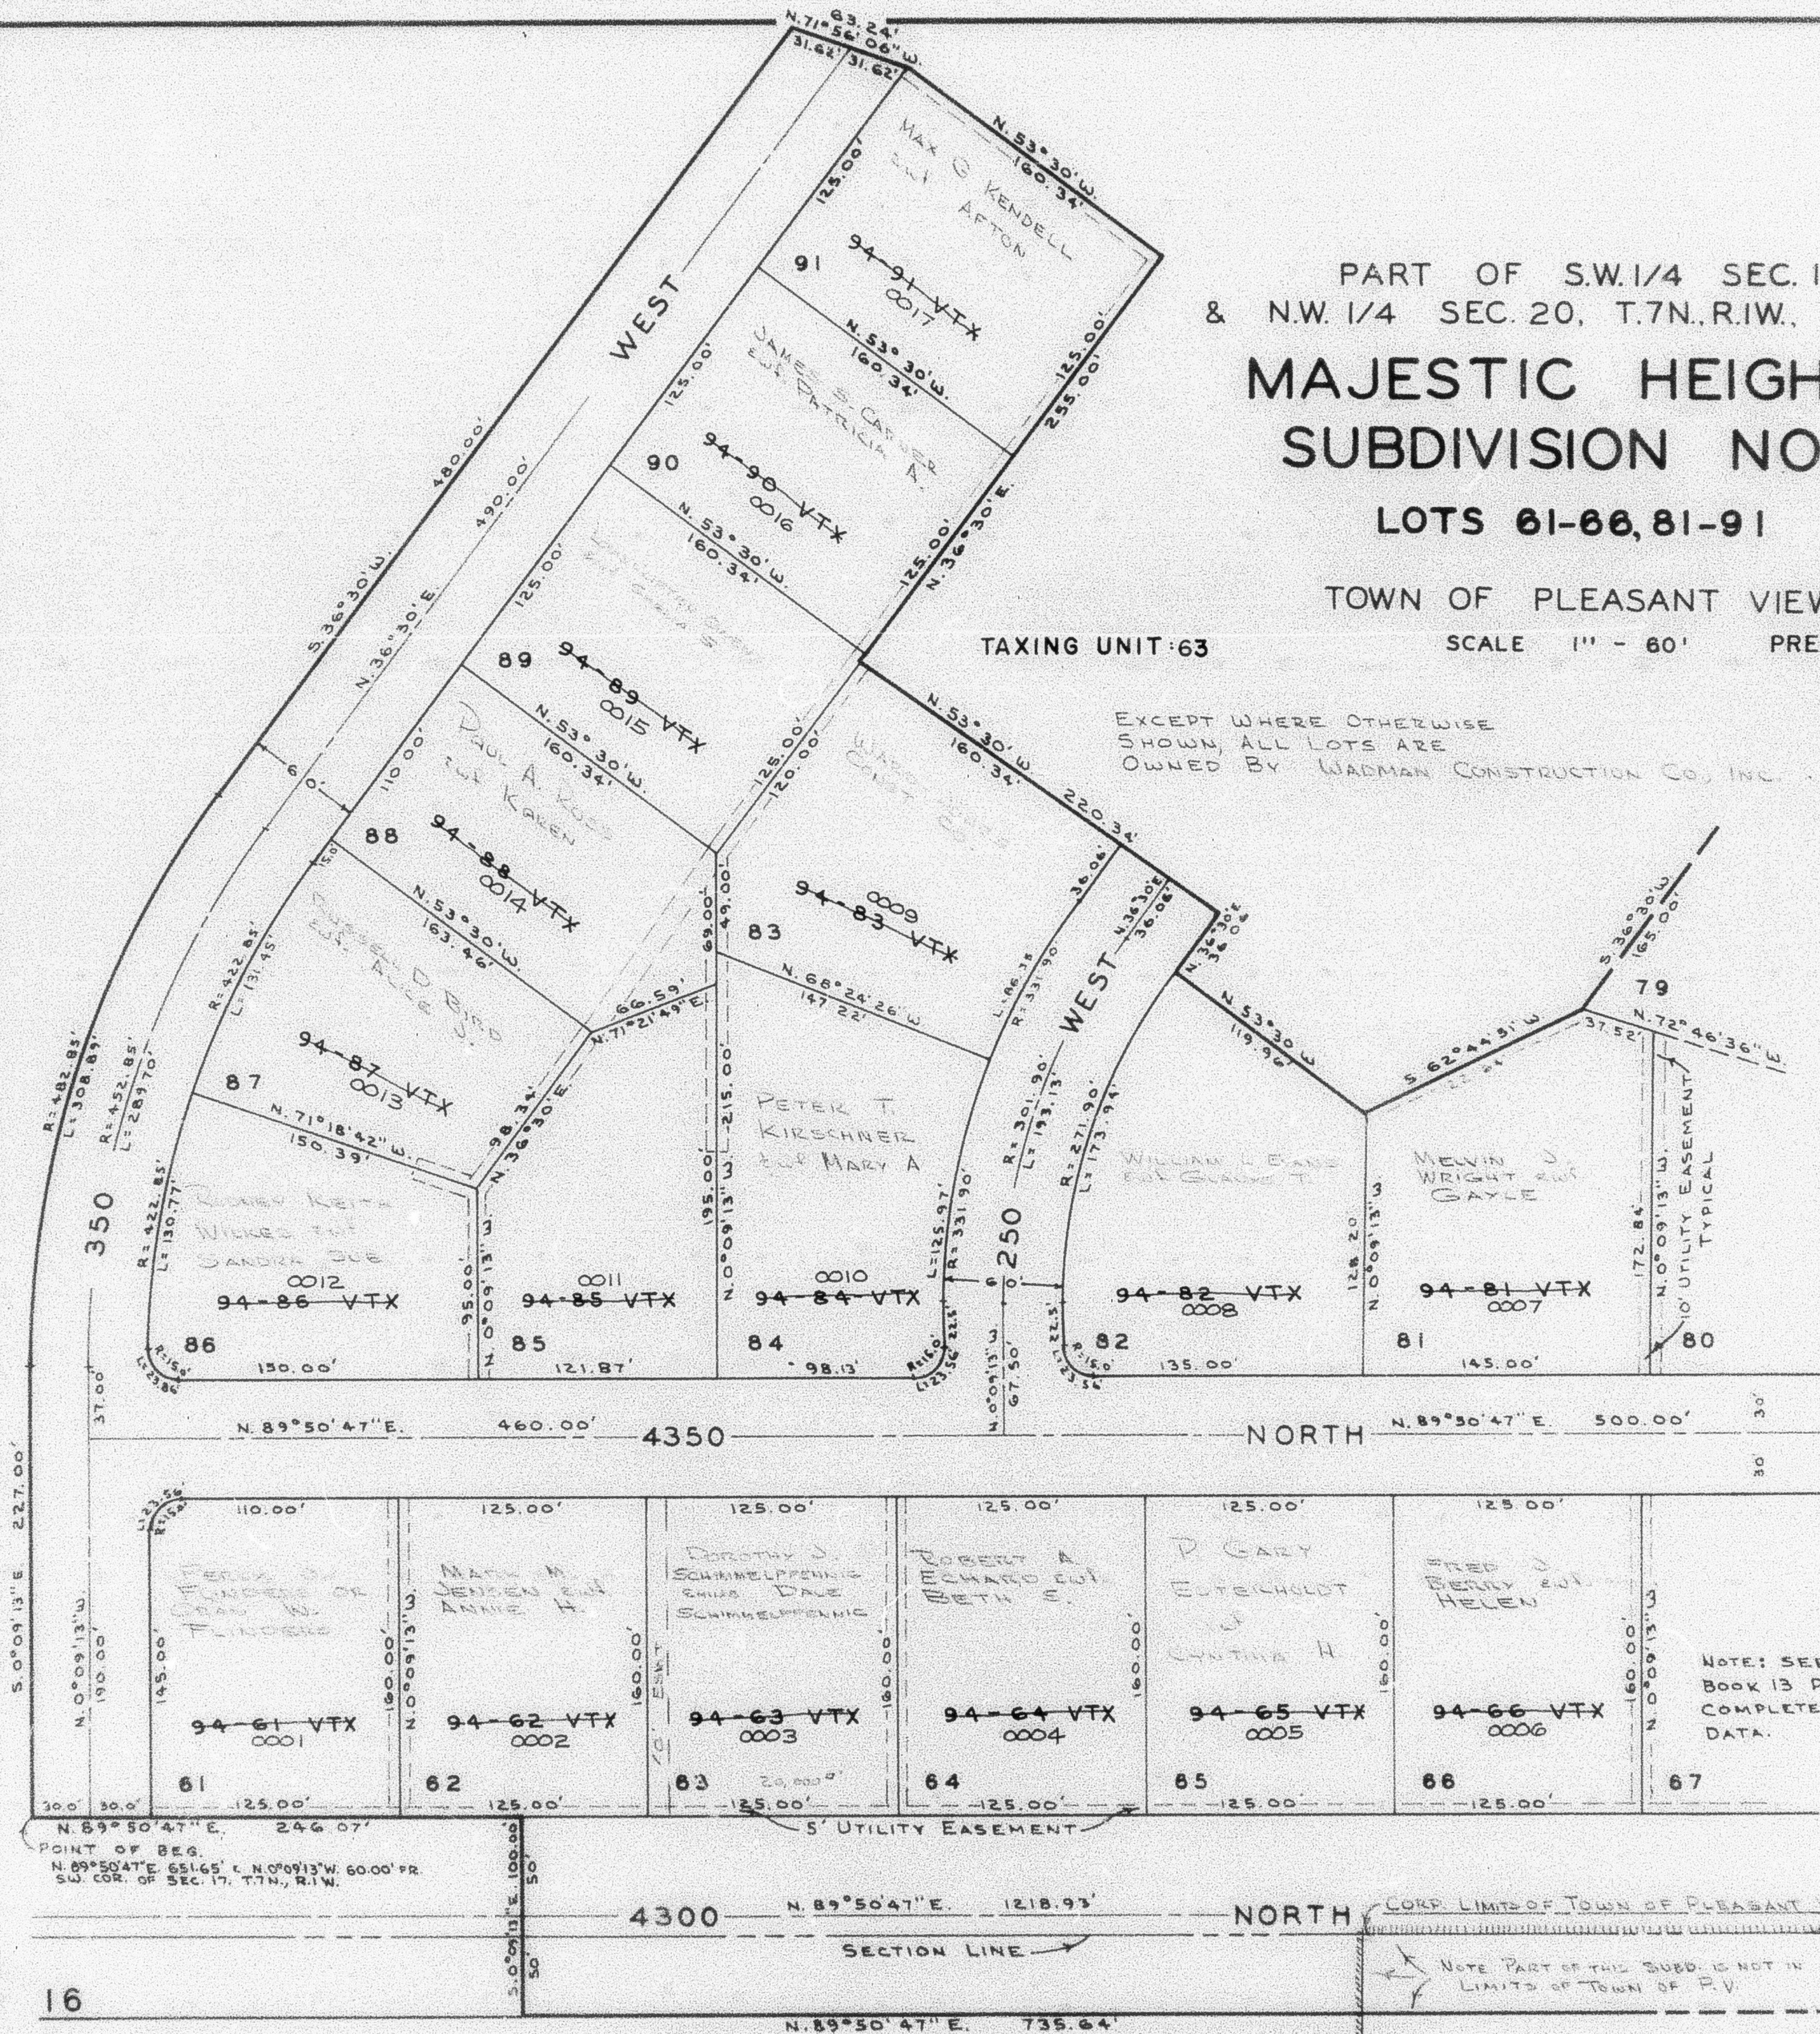

NOTE: SEE ORIGINAL PLAT,
BOOK 13 PAGE 97, FOR
COMPLETE ENGINEERING
DATA.

CORP. LIMITS OF TOWN OF PLEASANT VIEW

NOTE PART OF THIS SUBD. IS NOT IN CORP.
LIMITS OF TOWN OF P.V.