

SEE PAGE 58

SEE PAGE 9-1

PART OF S.W. 1/4 SEC. 17
& N.W. 1/4 SEC. 20, T.7N., R.1W., S.L.B.&M.

MAJESTIC HEIGHTS SUBDIVISION NO. 3

LOTS 61-66, 81-91

TOWN OF PLEASANT VIEW

SCALE 1" = 80'


PREFIX 16-010

TAXING UNIT 63

SEE PAGE 9-1

SEE PAGE 58

SEE PAGE 11

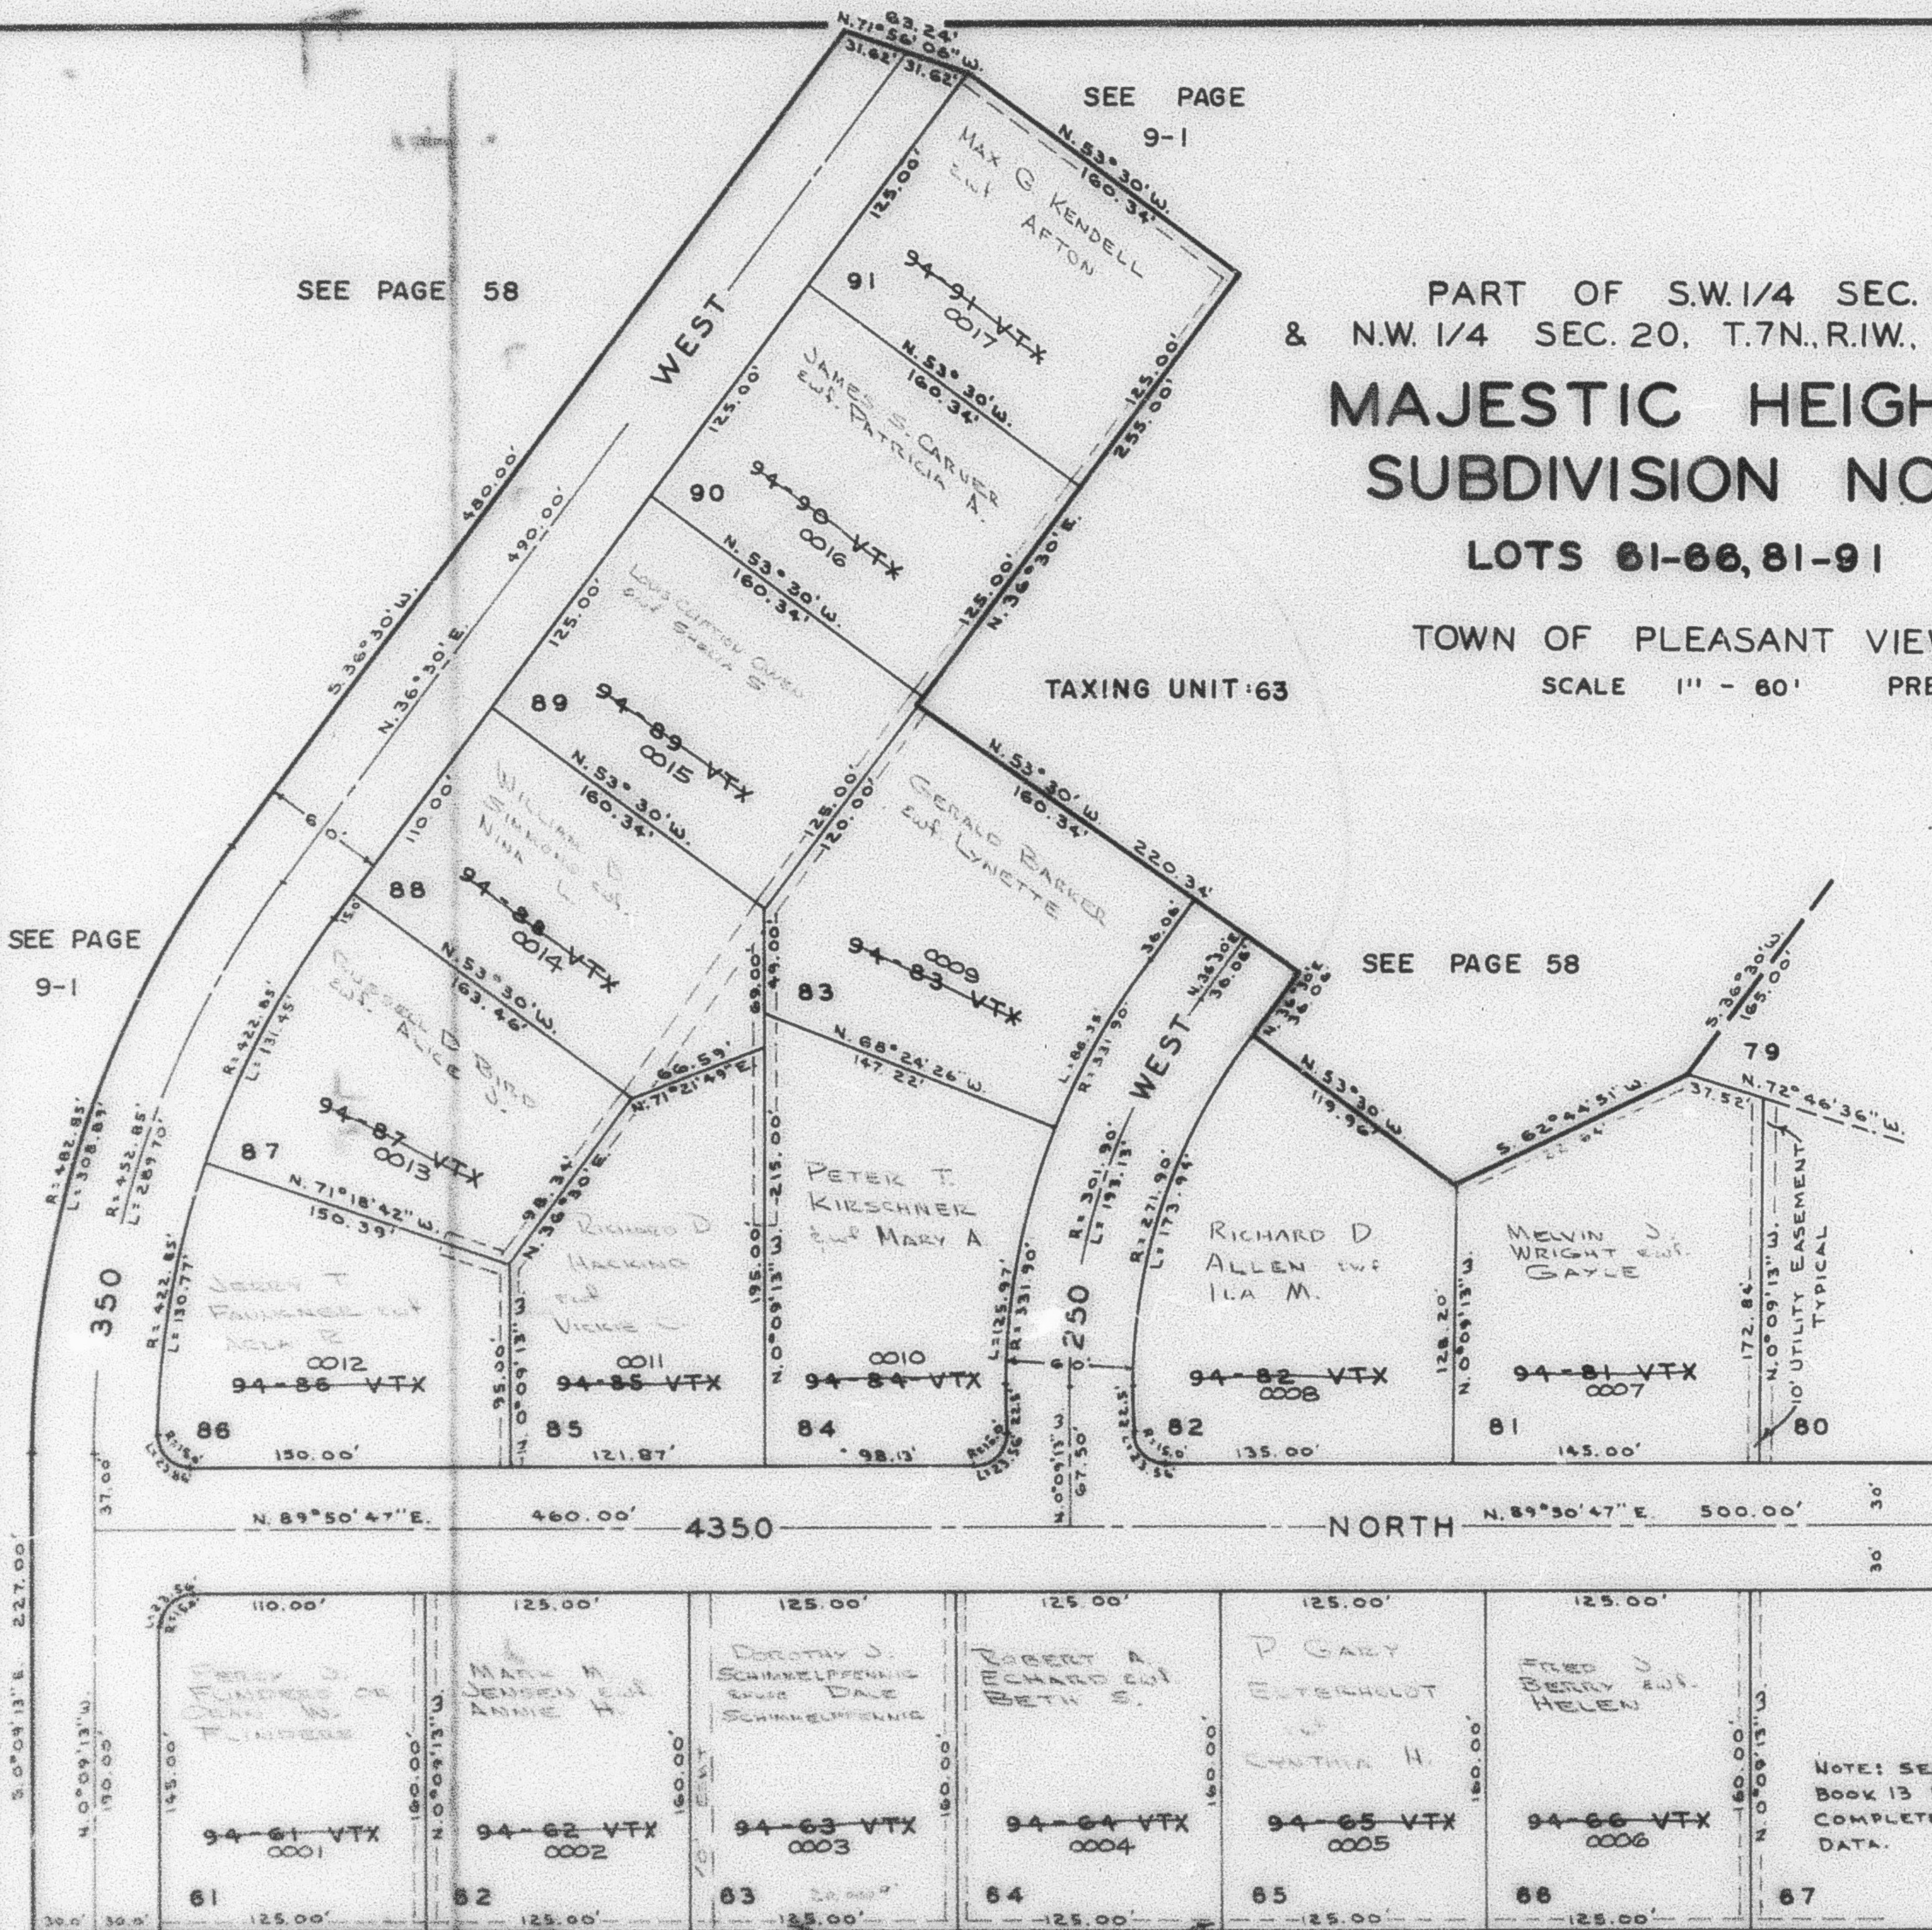

NOTE: SEE ORIGINAL PLAT, BOOK 13 PAGE 97, FOR COMPLETE ENGINEERING DATA.

POINT OF BEG.
N. 89° 50' 47" E. 651.65' L. N. 0° 09' 13" W. 600.00' R.
S.W. COR. OF SEC. 17, T.7N., R.1W.