

PART OF S.W. 1/4 SEC. 17 & N.W. 1/4 SEC. 20, T.7N., R.1W., S.L.B.&M.
MAJESTIC HEIGHTS SUBDIVISION NO. 3

LOTS 67-80

TAXING UNIT: 63

TOWN OF PLEASANT VIEW


PREFIX: 16-011

SCALE 1" = 60'

11

EXCEPT WHERE OTHERWISE SHOWN,
 ALL LOTS ARE OWNED BY:
 WADMAN CONSTRUCTION CO., INC.

* CORRECTION TO THE FIGURES BY
 AFFIDAVIT RECORDED IN
 BOOK 952, PAGE 14

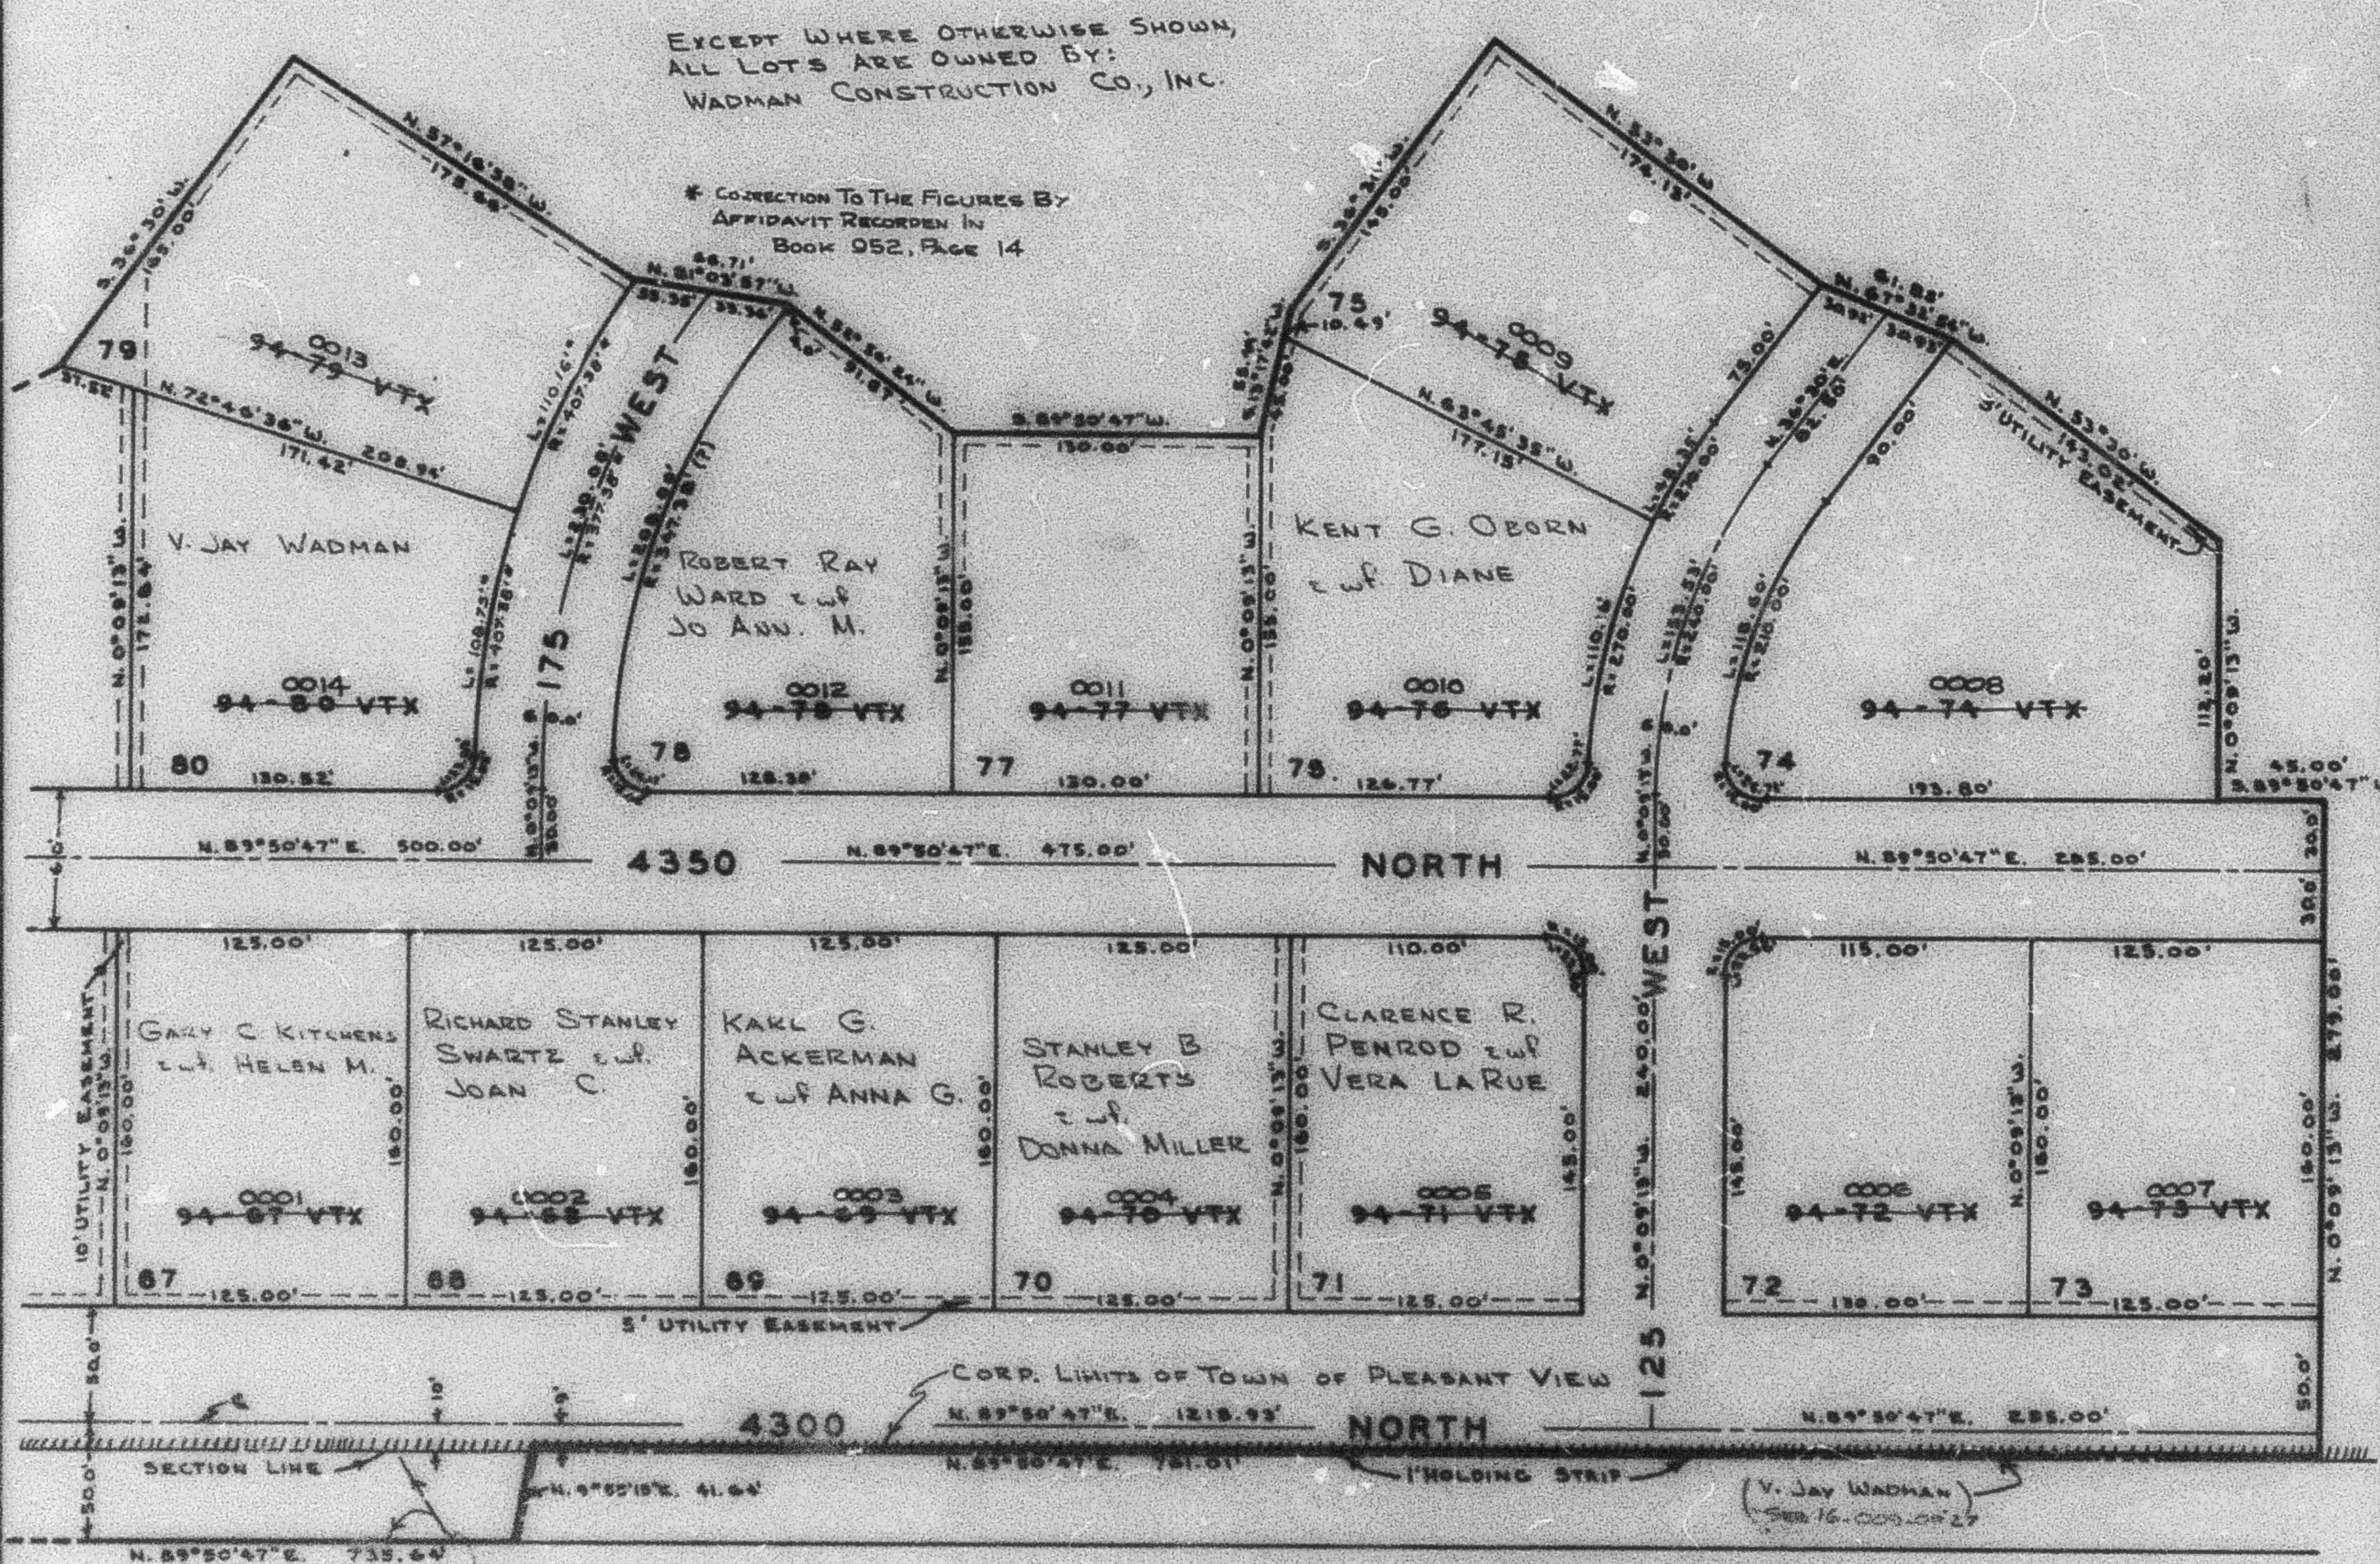

NOTE: PART OF THIS SUBD. IS NOT
 IN CORP. LIMITS OF TOWN OF P.V.

NOTE: SEE ORIGINAL PLAT, BOOK 15
 PAGE 97, FOR COMPLETE
 ENGINEERING DATA.