


PART OF S.W.1/4 SEC. 17, & N.W.1/4 SEC. 20, T.7N., R.1W., S.L.B. & M.
MAJESTIC HEIGHTS SUBDIVISION NO.3

LOTS 67-80

TAXING UNIT: 63

TOWN OF PLEASANT VIEW

SCALE 1" = 80'

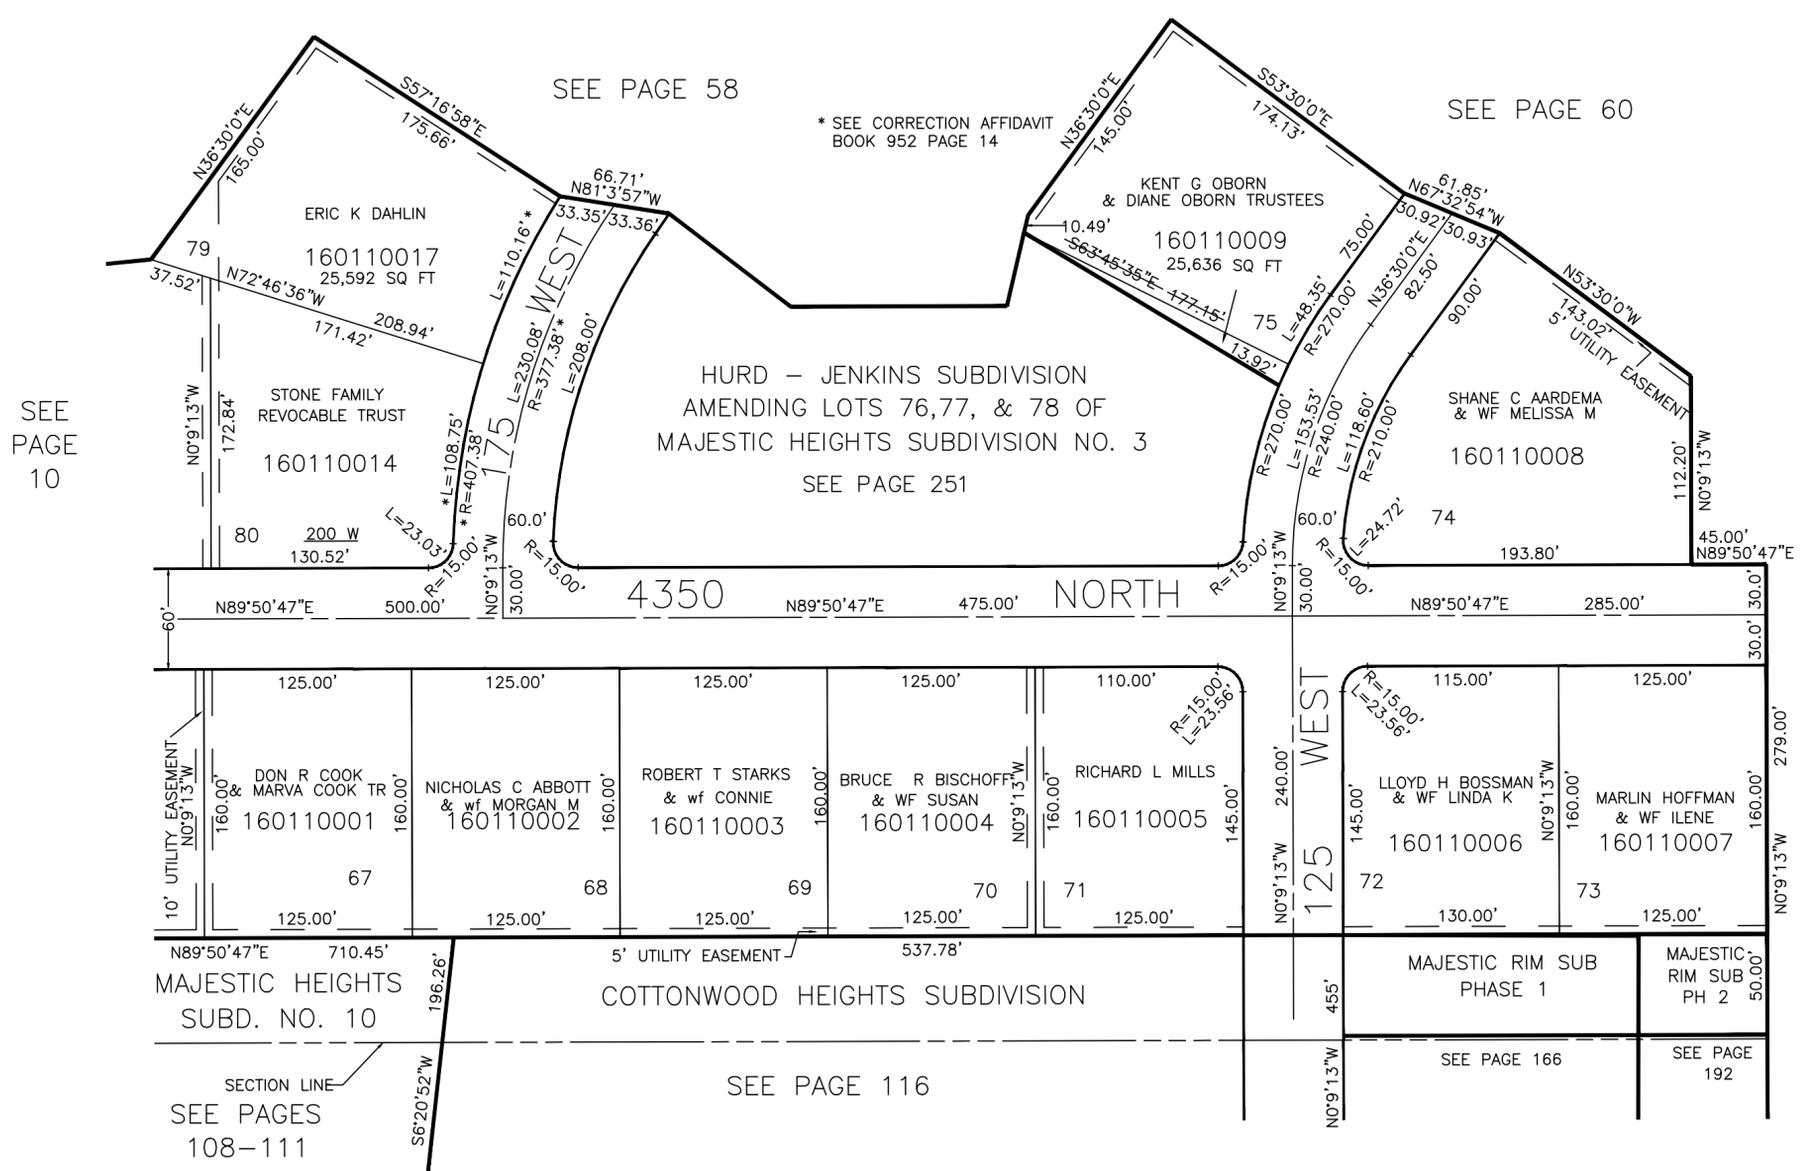

SEE PAGE 10

SEE PAGE 58

* SEE CORRECTION AFFIDAVIT BOOK 952 PAGE 14

SEE PAGE 60

HURD - JENKINS SUBDIVISION
AMENDING LOTS 76,77, & 78 OF
MAJESTIC HEIGHTS SUBDIVISION NO. 3
SEE PAGE 251

SEE PAGE 61

SECTION LINE
SEE PAGES 108-111

SEE PAGE 116

SEE PAGE 166

SEE PAGE 192

FOR COMPLETE ENG DATA SEE ORIGINAL DEDICATION PLAT IN BOOK 13, PAGE 97 OF RECORDS.