

S.W. 1/4 OF N.E. 1/4

14

# SECTION 19, T.7N., R.1W., S.L.B.&M.


TAXING UNIT: II

TOWN OF PLEASANT VIEW

SCALE 1" = 100'

PREFIX: 16-014

BEN LOMOND CEM.  
MAIN. DIST.

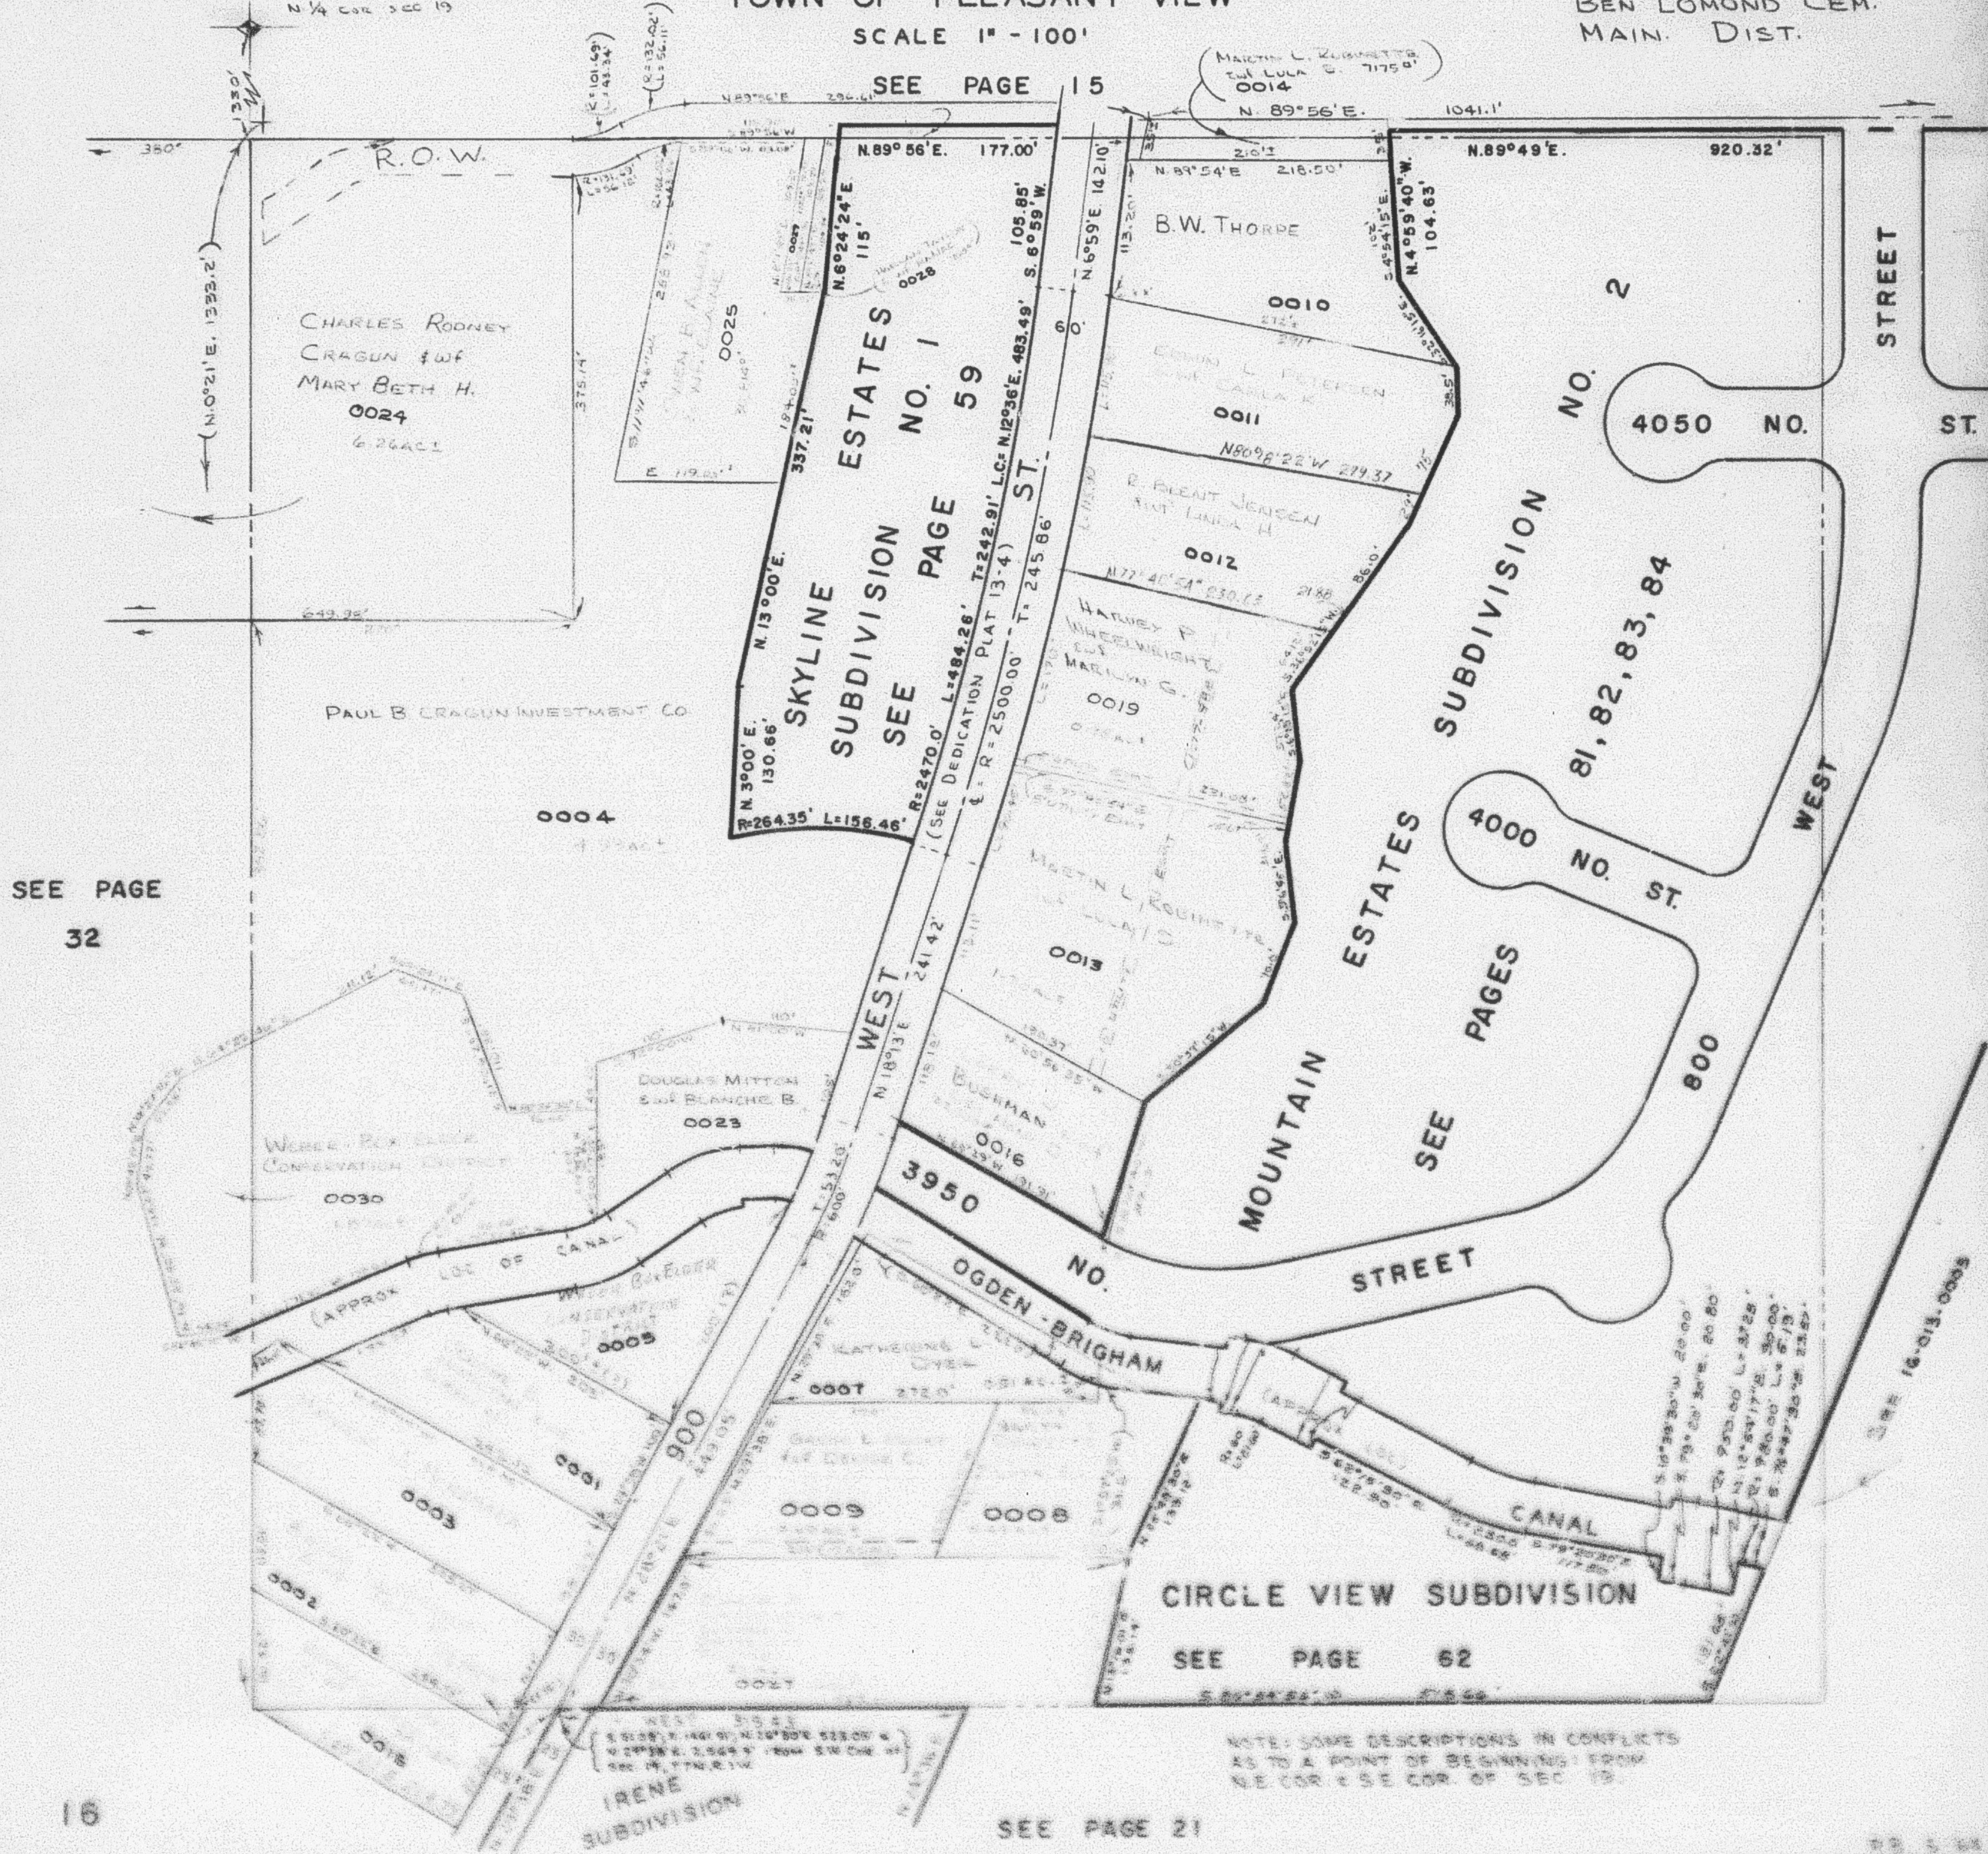

SEE PAGE  
32

SEE PAGE 15

SKYLINE  
SUBDIVISION  
SEE PAGE 59  
ESTATES NO. 1

MOUNTAIN  
ESTATES  
SEE PAGES  
81, 82, 83, 84

CIRCLE VIEW SUBDIVISION

SEE PAGE 62

SEE PAGE 21

NOTE: SOME DESCRIPTIONS IN CONFLICTS  
AS TO A POINT OF BEGINNING FROM  
NE COR. & SE COR. OF SEC. 19.