

S.E. 1/4 OF S.W. 1/4
SECTION 19. T.7N.. R.1W.. S.L.B.&M. PREFIX:16-027

27

TOWN OF PLEASANT VIEW

SCALE 1" = 100'

BEN LOMOND CEMETERY
 MAINTENANCE
 DISTRICT

IRENE SUBDIVISION
 SEE PAGES 24, 25


SEE P. 32

PLAT 2
 ST.

SEE PAGES 28, 29
 950 WEST

SEE P. 30

WESTWOOD
 MANOR

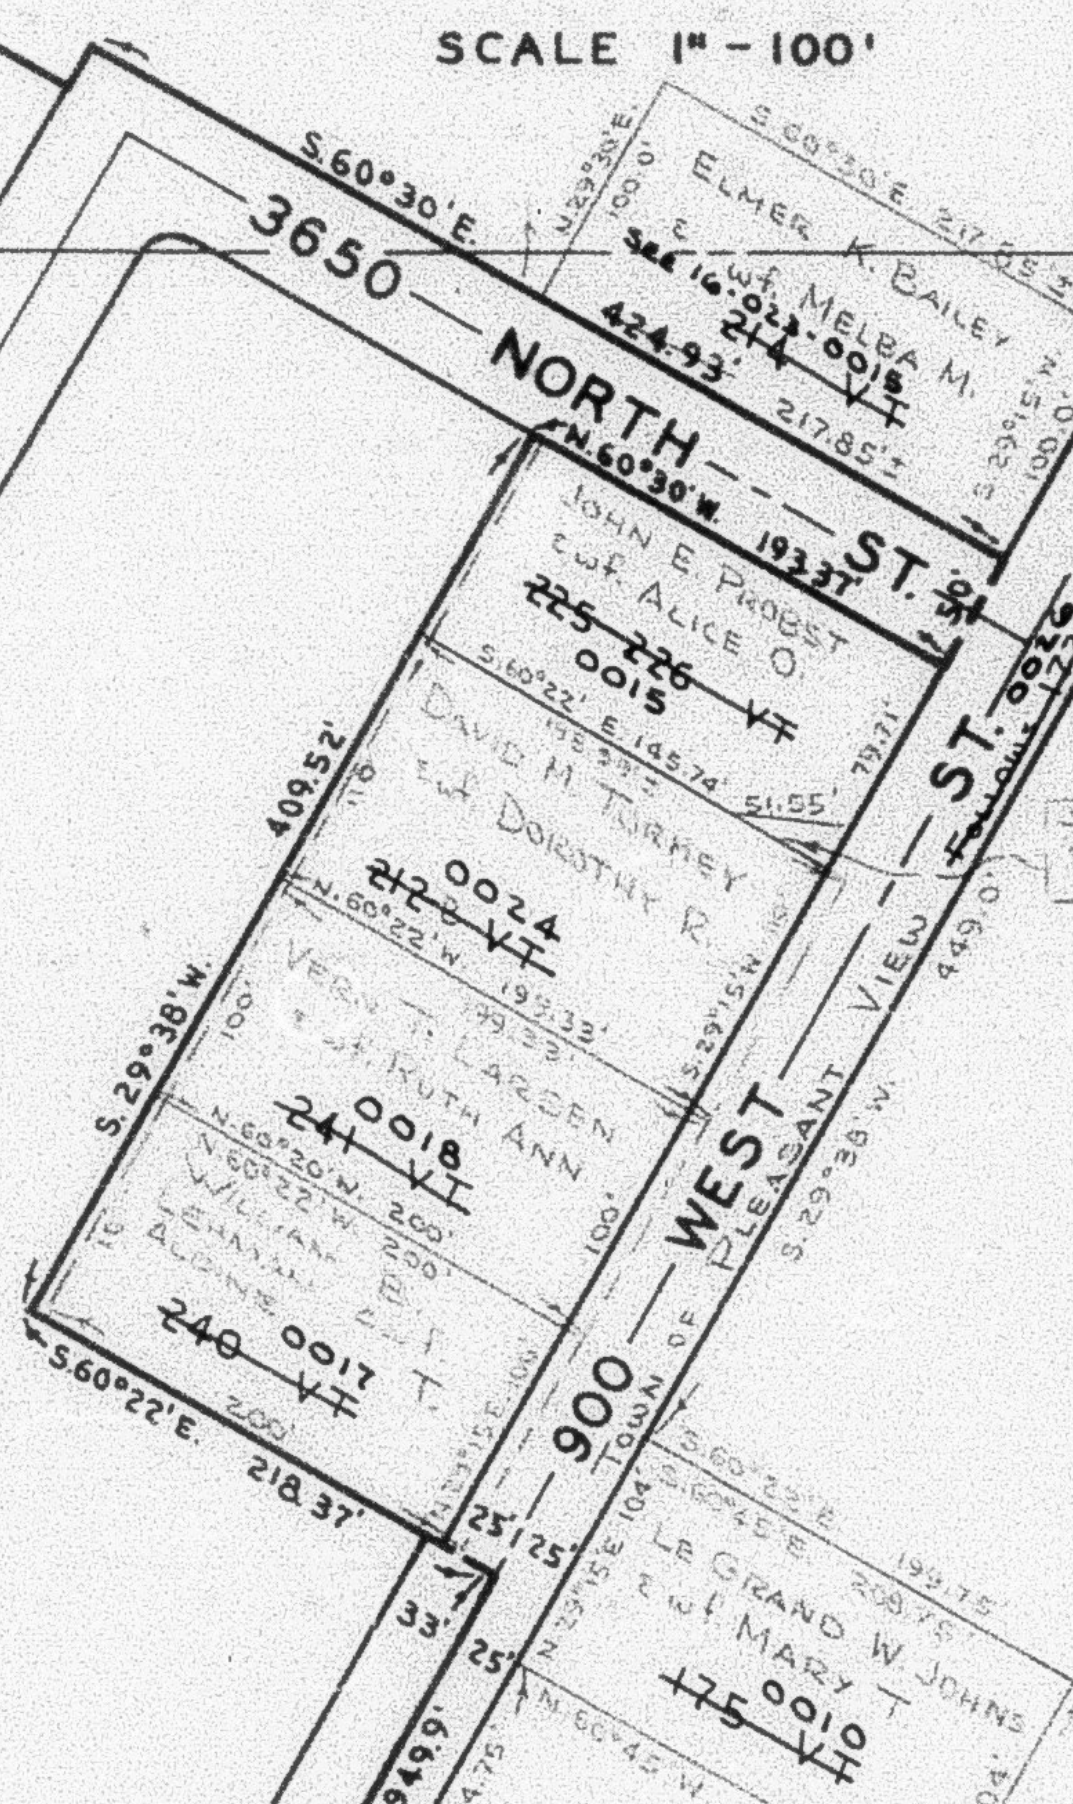

BOARD OF EDUCATION OF WEBER COUNTY SCHOOL DISTRICT
 (Lomond View Elem.)

PLEASANT
 ACRES
 800 - WEST
 NO. 1
 PAGE 16

SEE P. 13

SEE PAGES 17, 18
 SUBD. NO. 2

EARL J. HARRIS
 176-177-0011 VT

PLEASANT
 ACRES
 774 AC

PLEASANT
 SUBDIVISION
 SEE

NOTE: SOME DESCRIPTIONS IN CONFLICT AS TO
 A POINT OF BEGINNING: FROM N.E. CORNER &
 S.E. CORNER OF S.W. 1/4 SEC. 19.

R.B. 11-63

SEE B. 17 P. 62

SOUTH 51.08' &
 EAST 1461.91' FROM
 S.W. COR. OF SEC. 19

16