

TAXING UNIT 11

S.E. 1/4 OF S.W. 1/4
SECTION 19. T.7N.. R.1W.. S.L.B.&M. PREFIX 16-027
TOWN OF PLEASANT VIEW

27

BEN LOMOND CEMETERY
MAINTENANCE
DISTRICT

SCALE 1" = 100' SEE PAGE 23

IRENE SUBDIVISION
SEE PAGES 24, 25


SEE P. 32

PLAT 2
ST.

SEE P. 30

WESTWOOD MANOR
950 — WEST

SEE PAGES 28, 29

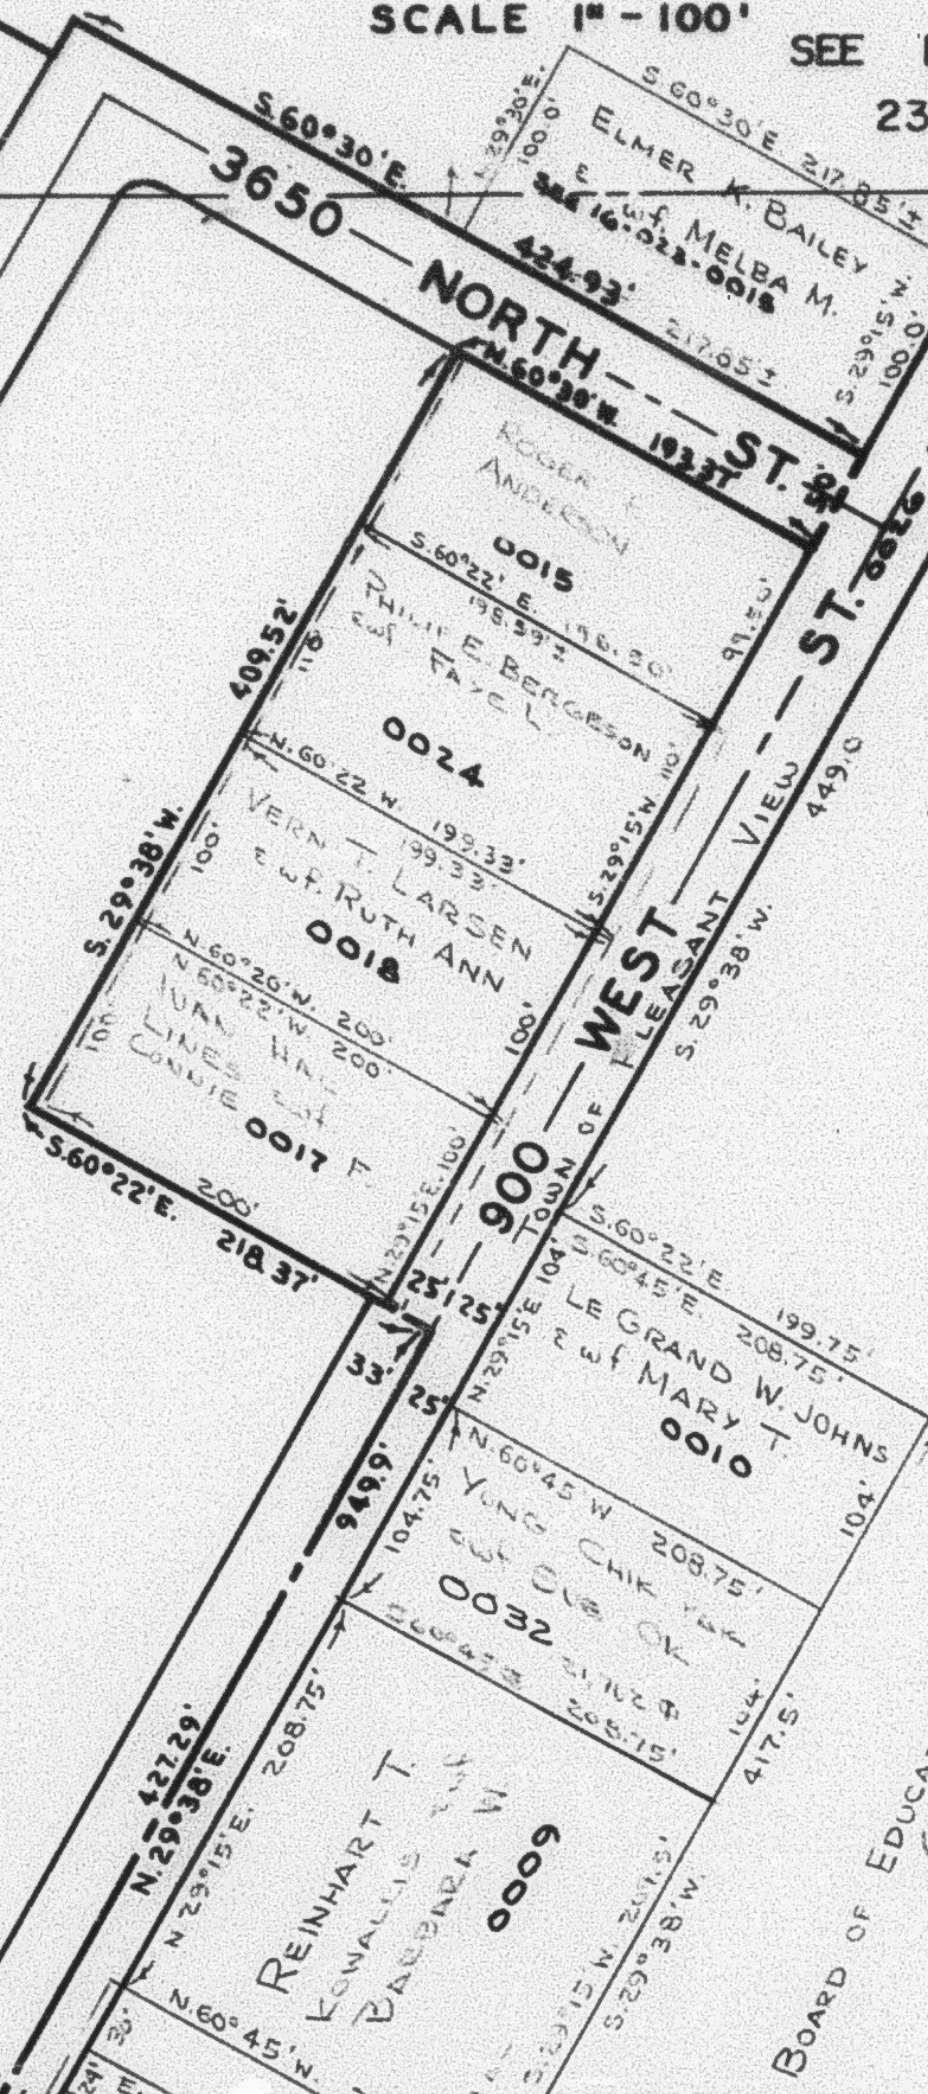

IRENE SUBDIVISION
SEE PAGES 24, 25

SUBD. NO. 2

PLEASANT
ACRES

SEE PAGES 17, 18

PLEASANT
ACRES

800 — WEST

NO. 1
PAGE 16

PLEASANT
SUBDIVISION

NOTE: SOME DESCRIPTIONS IN CONFLICT AS TO
A POINT OF BEGINNING: FROM N.E. CORNER &
S.E. CORNER OF S.W. 1/4 SEC. 19. R.B. 11-63

SEE B 17 P. 62

SOUTH 51.08' &
EAST 1461.91' FROM
S.W. COR. OF SEC. 19

16