

TAXING UNIT III

S.E. 1/4 OF S.E. 1/4
SECTION '9. T.7N. R.1W. S.L.B. & M. PREFIX-16-027

27

TOWN OF PLEASANT VIEW

SCALE 1"=800' SEE PAGE 23

BEN LOMOND CEMETERY
MAINTENANCE
DISTRICT

IRENE SUBDIVISION
SEE PAGES 24, 25

SUBD. NO. 2

SEE PAGES 17, 18
SEE P. 13


PLEASANT
ACRES
800 - WEST
NO. 1
PAGE 16

PLEASANT
ACRES
800 - WEST
NO. 1
PAGE 16

SUBDIVISION
SEE

NOTE: SOME DESCRIPTIONS IN CONFLICT AS TO
A POINT OF BEGINNING: FROM NE CORNER C
SE CORNER OF SW 1/4 SEC. 19

RB 11-63

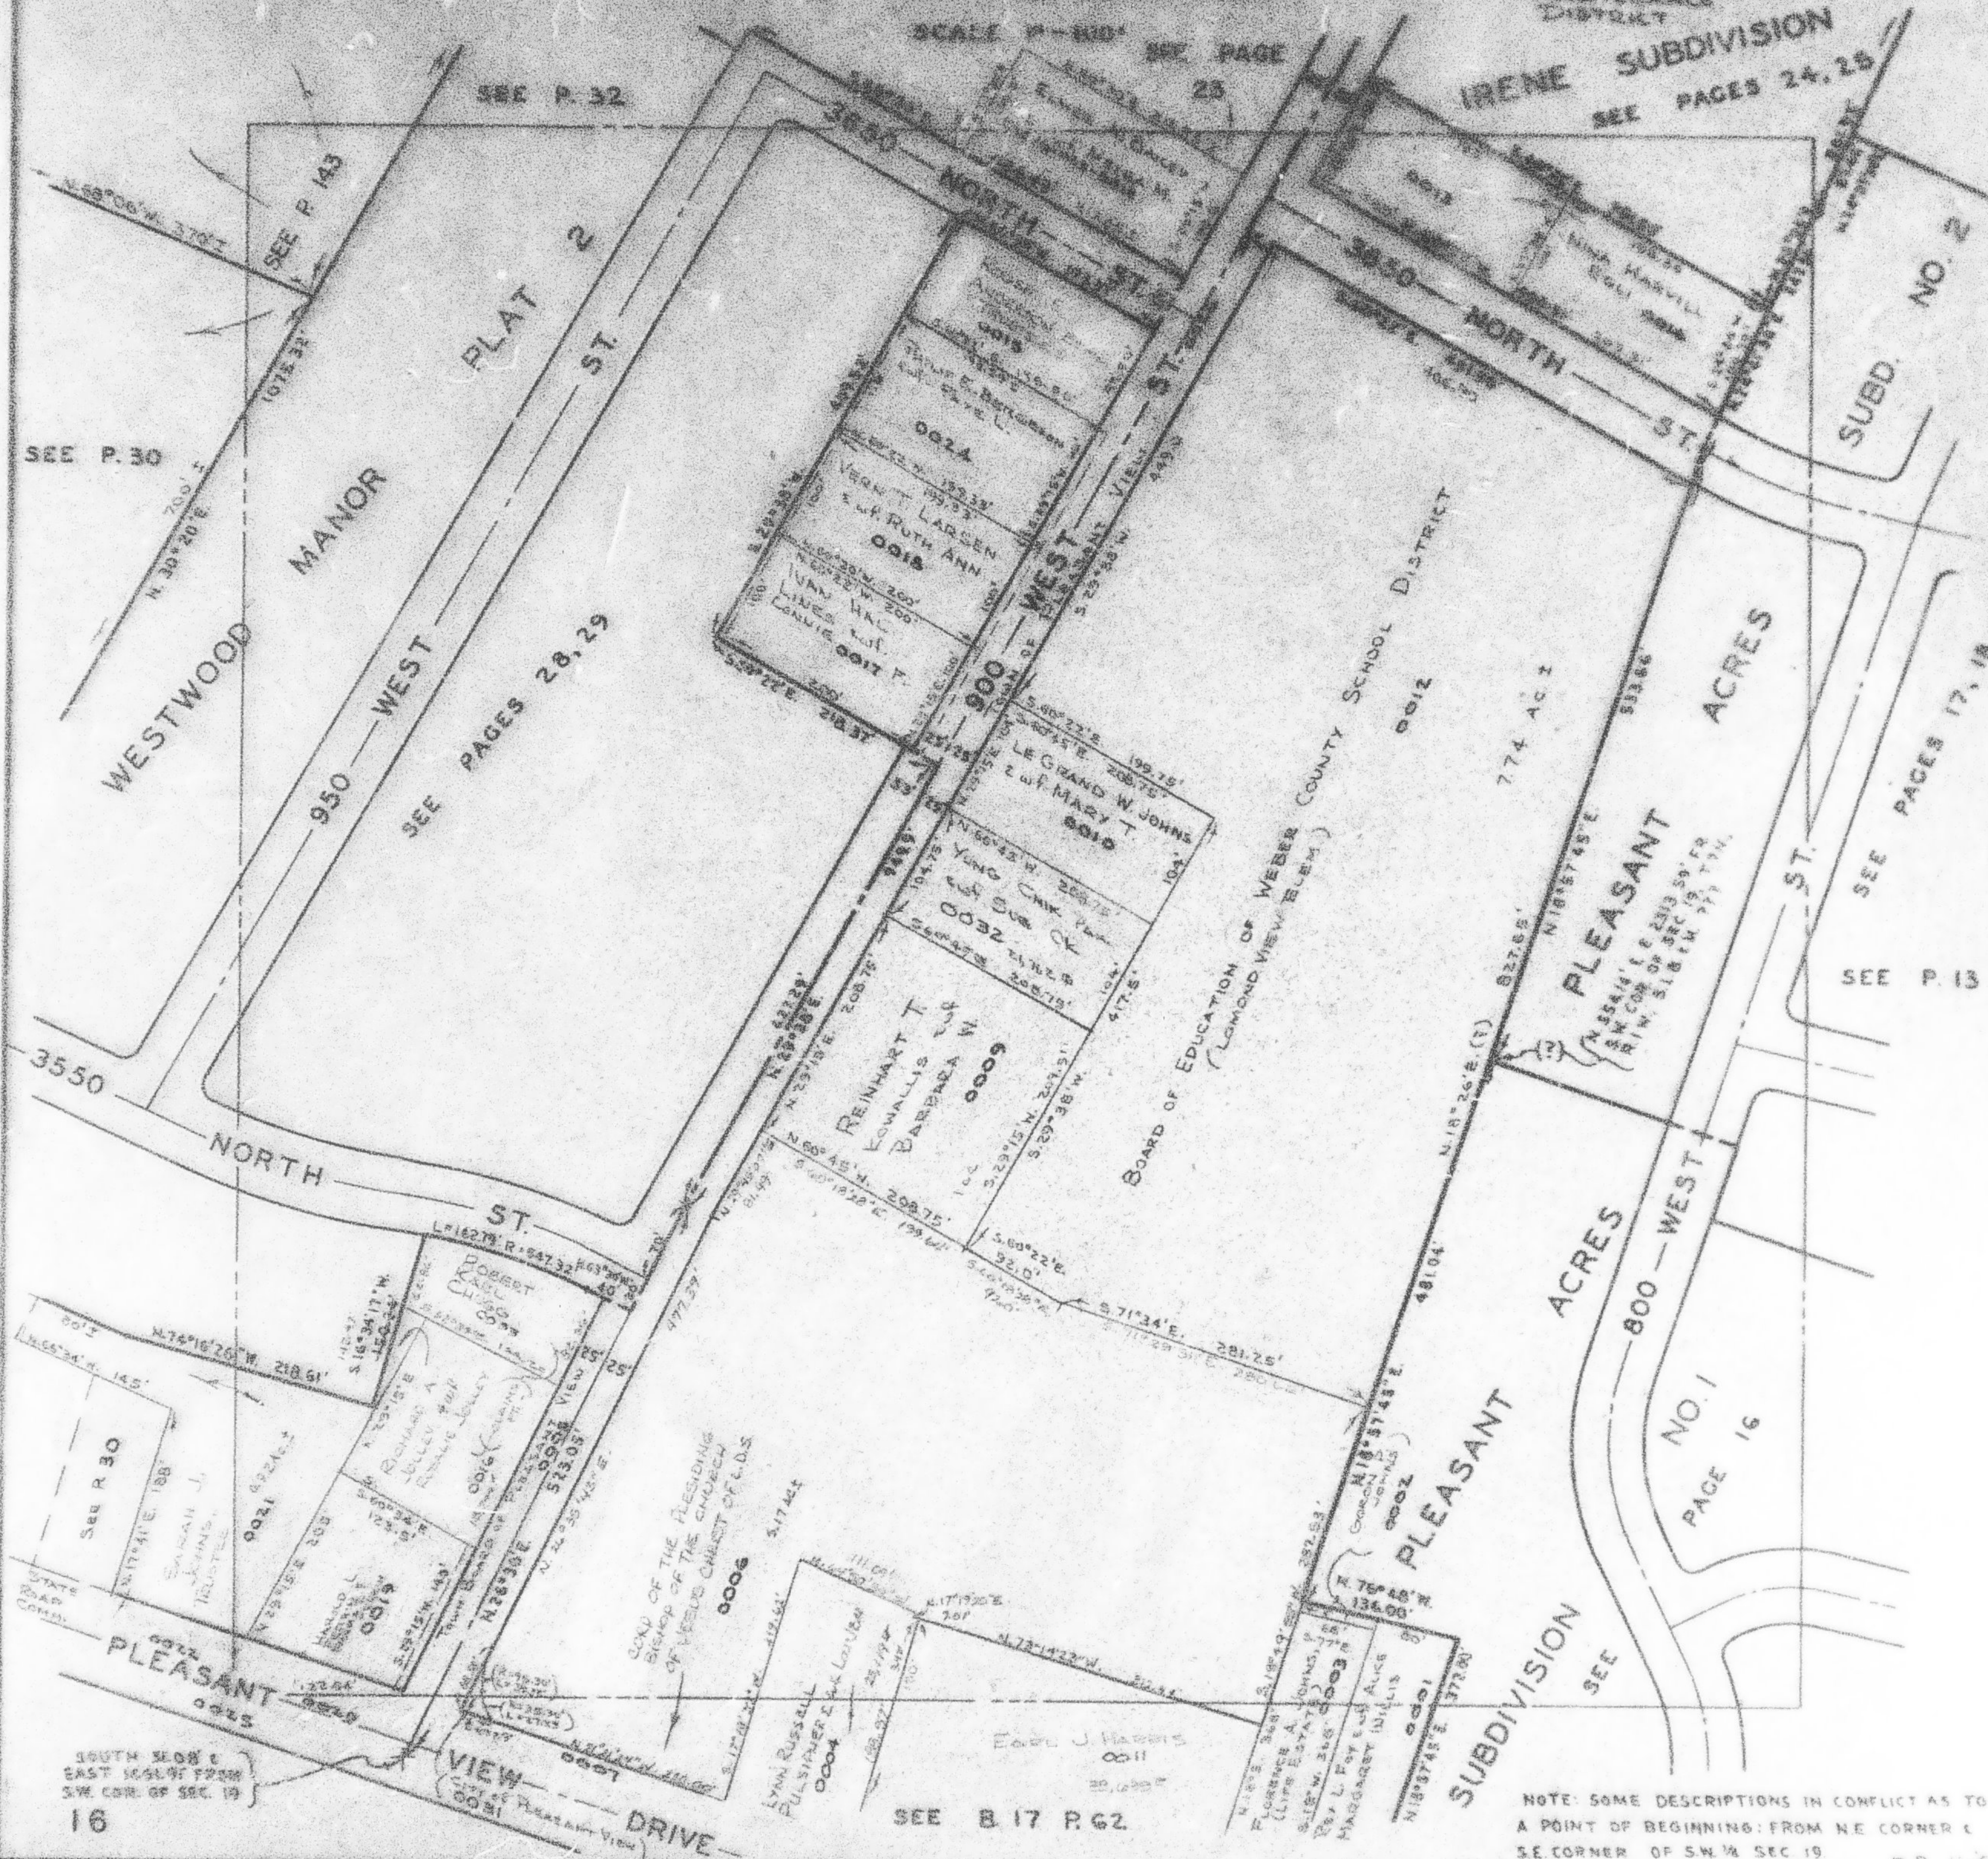

SEE B 17 P. 62

16