

TAXING UNIT III

S.E. 1/4 OF S.W. 1/4
SECTION 19. T.7N..R.1W.. S.L.B.&M. PREFIX 16-027


27

TOWN OF PLEASANT VIEW

BEN LOMOND CEMETERY
MAINTENANCE
DISTRICT

SCALE 1" = 100' SEE PAGE 23

IRENE SUBDIVISION
SEE PAGES 24, 25

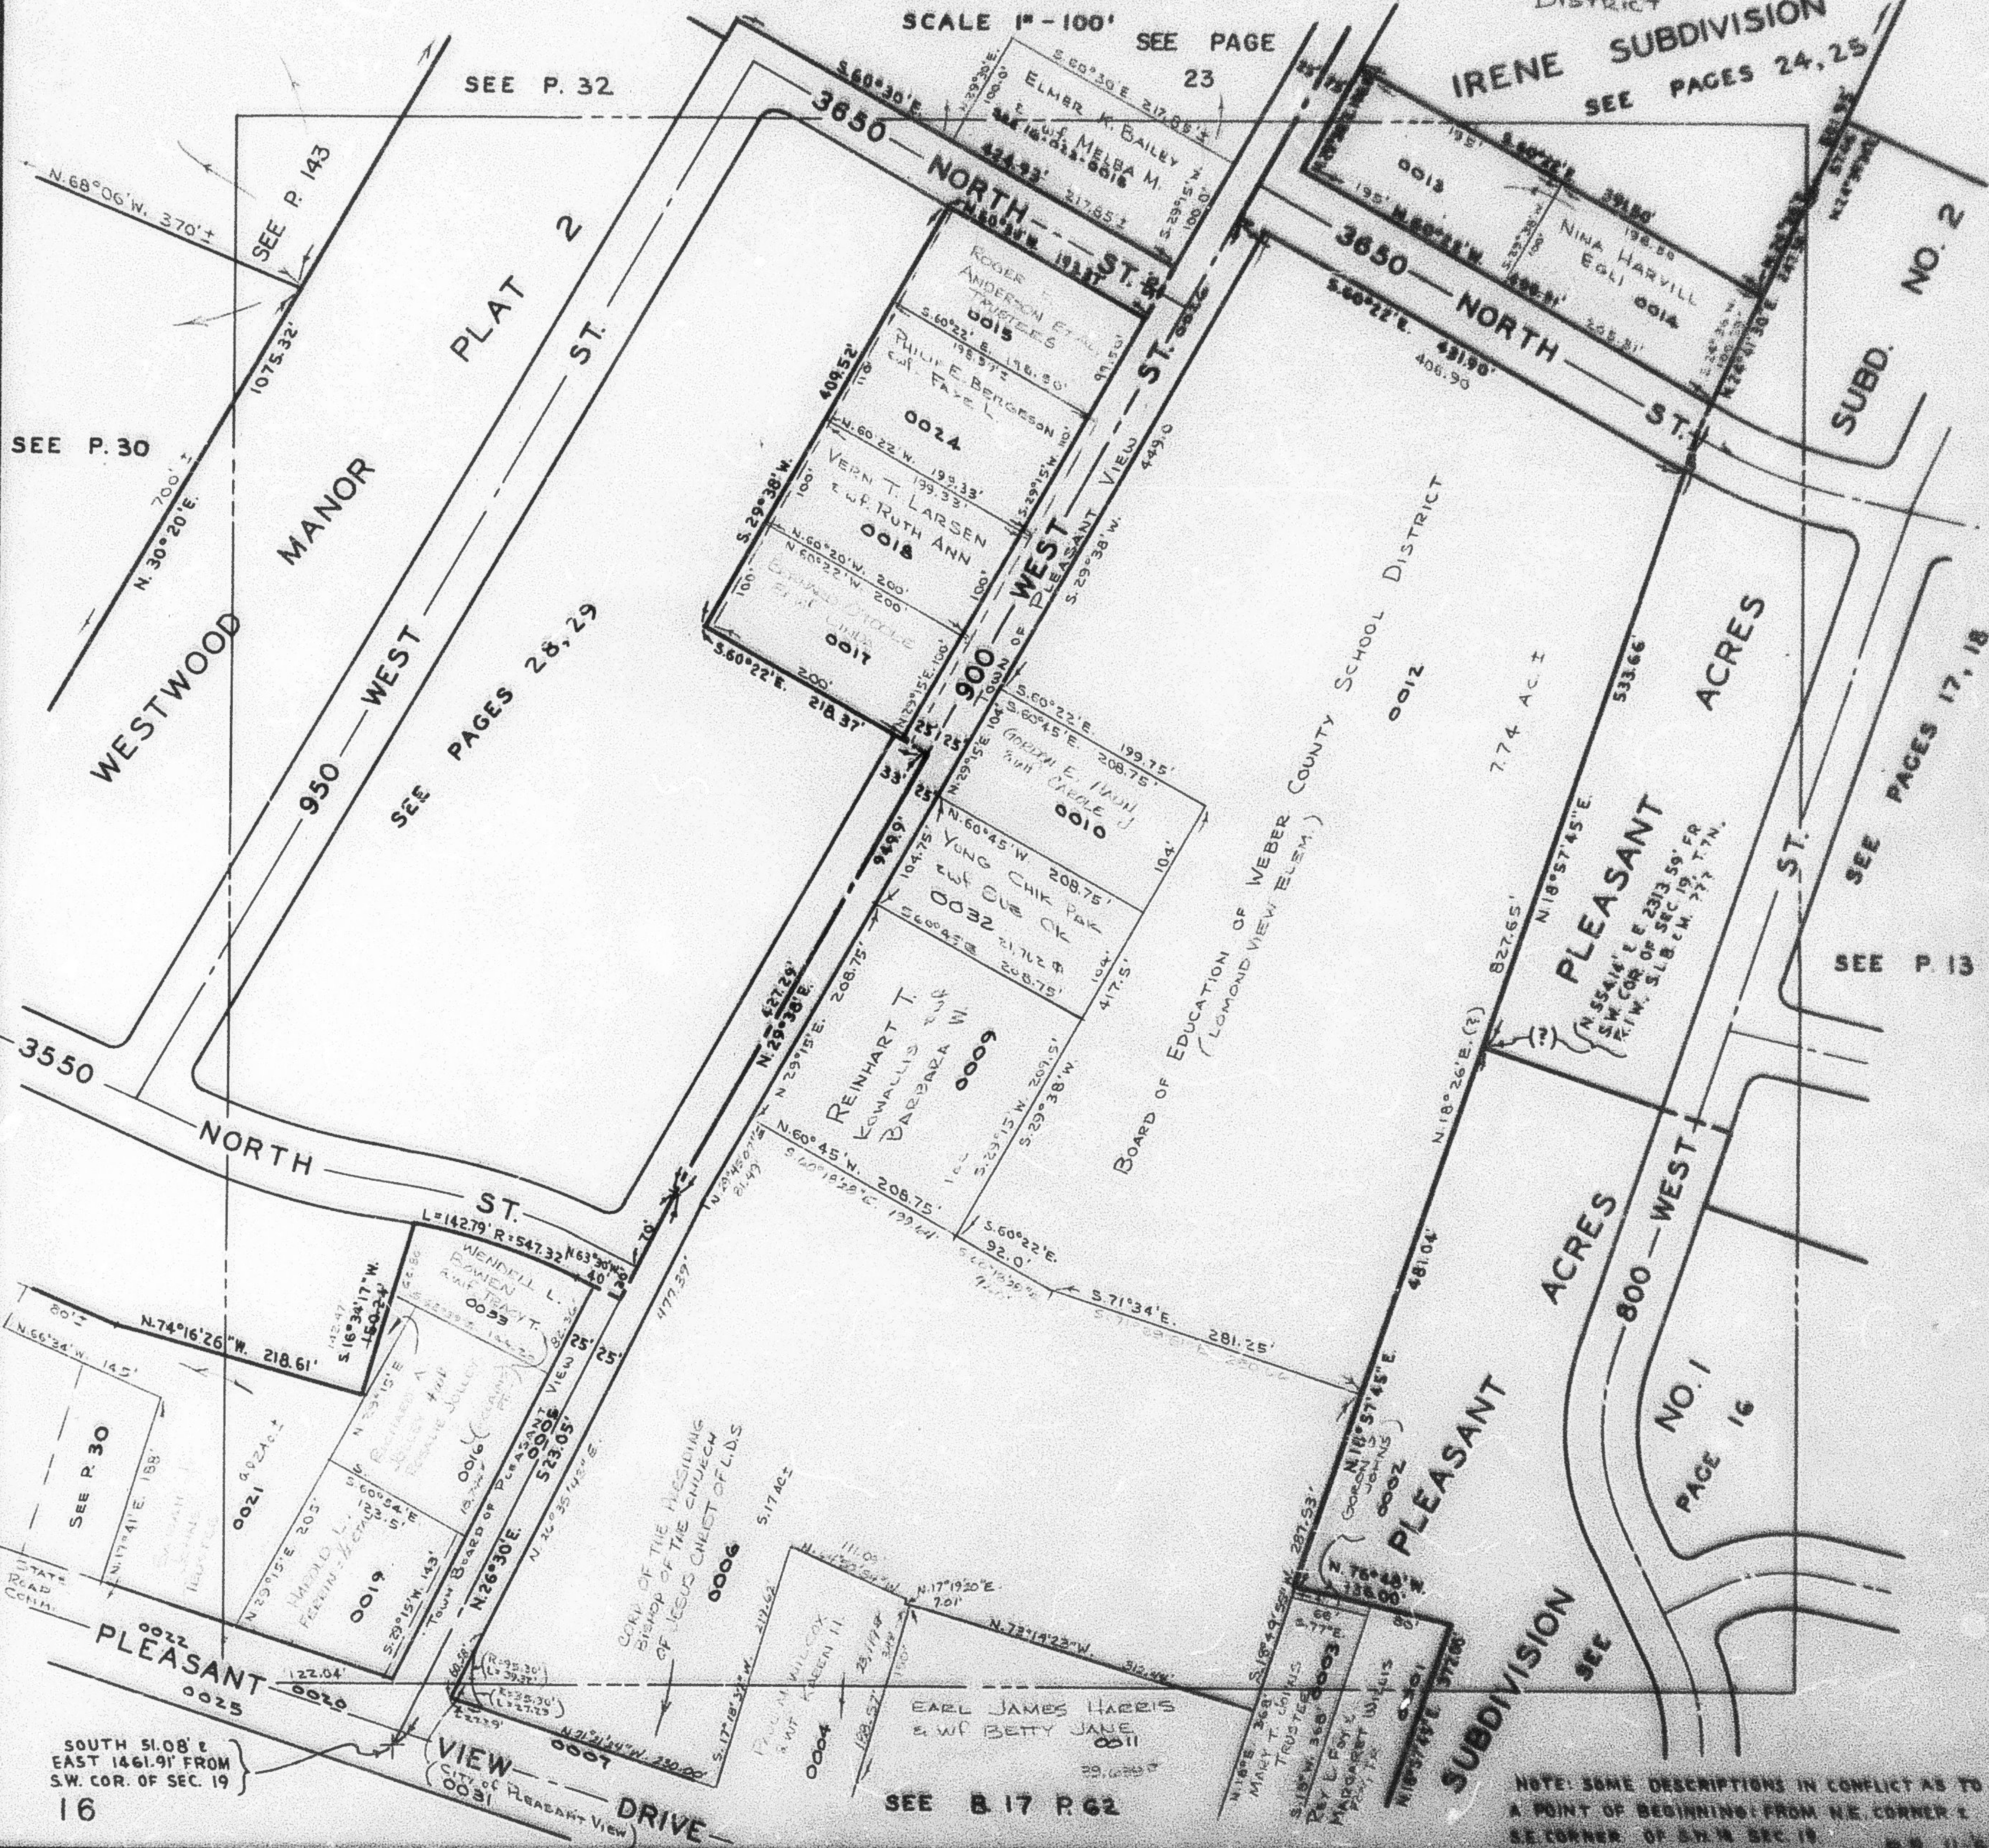

SUBD. NO. 2

SEE PAGES 17, 18

SEE P. 13

PLEASANT

ACRES

800 - WEST

NO. 1
PAGE 16

PLEASANT

SUBDIVISION

NOTE: SOME DESCRIPTIONS IN CONFLICT AS TO
A POINT OF BEGINNING FROM N.E. CORNER &
S.E. CORNER OF S.W. 1/4 SEC. 19

SEE B. 17 P. 62

SOUTH 51.08' &
EAST 1461.91' FROM
S.W. COR. OF SEC. 19

16