

PART OF S.W. 1/4 OF SEC. 19, T.7N., R.1W., S.L.B.&M.

WESTWOOD MANOR - PLAT 2


LOTS 2, 3, 7, 8 & 21 TO 24

AMENDED PLAT: LOTS 4 TO 6, 25 & 26

TAXING UNIT: II

SCALE 1" = 60'

PREFIX: 16- 029

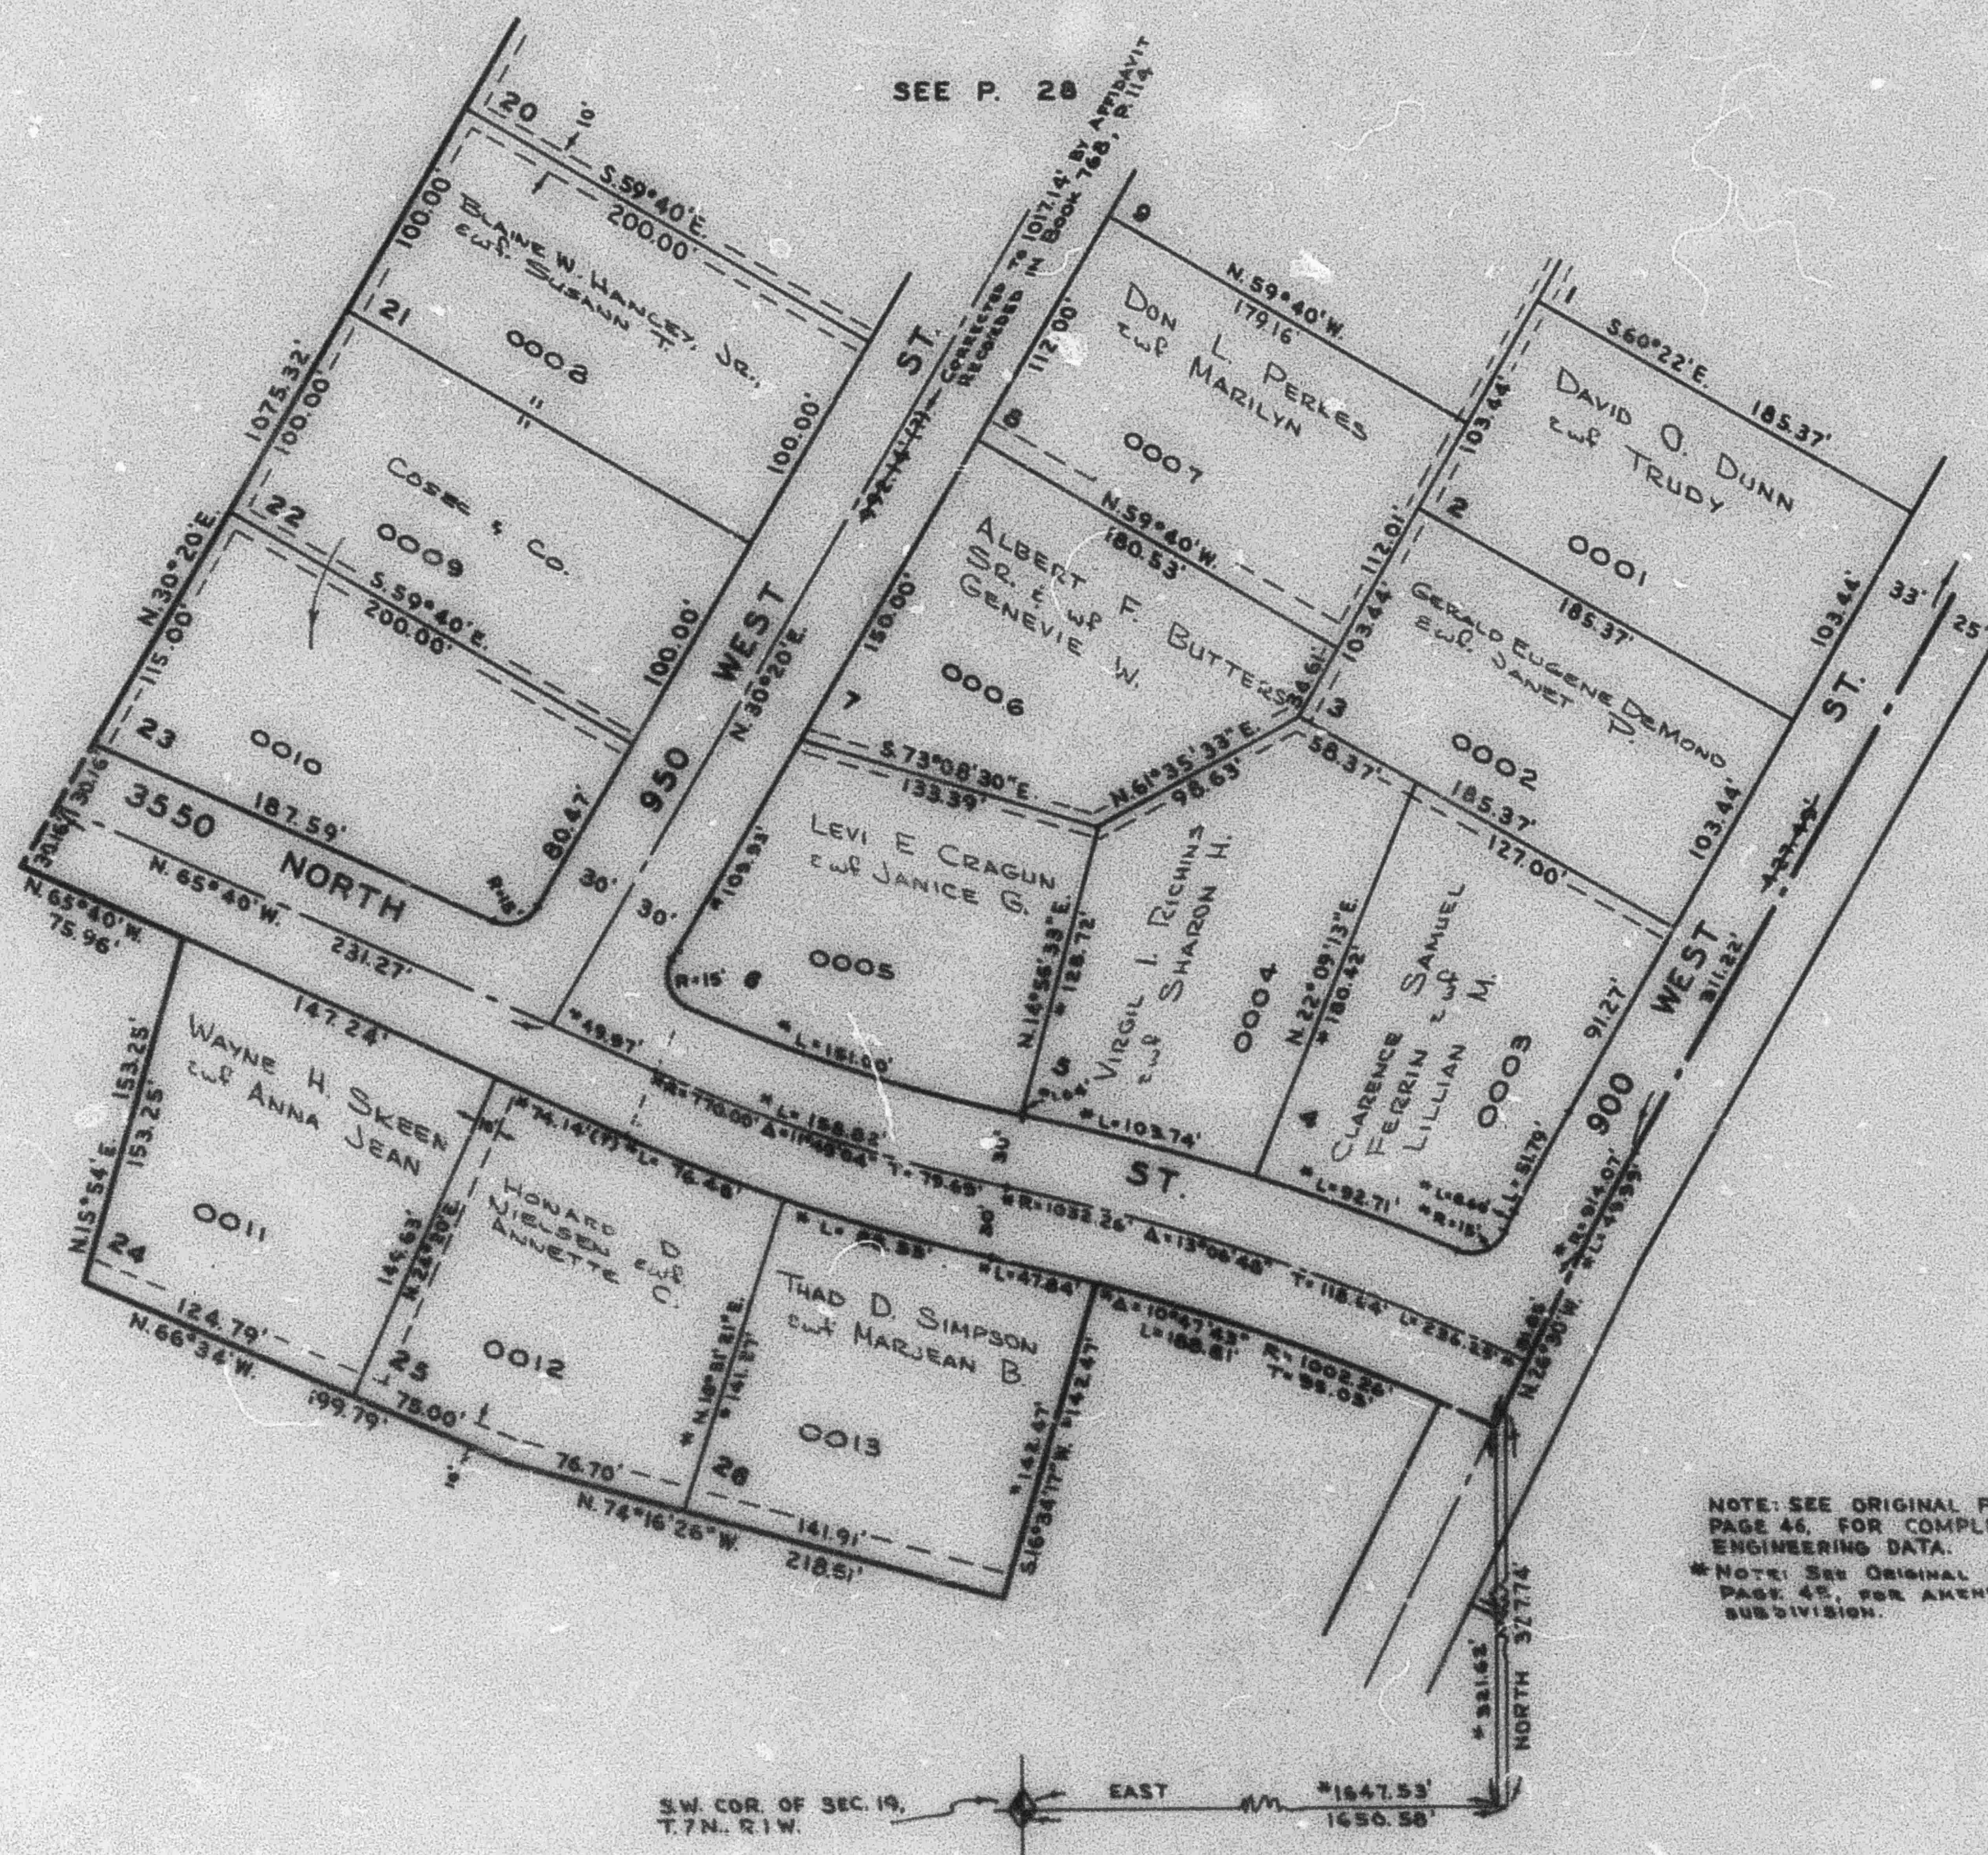

NOTE: SEE ORIGINAL PLAT, BOOK 13,  
PAGE 46, FOR COMPLETE  
ENGINEERING DATA.  
\*NOTE: SEE ORIGINAL PLAT, BOOK 16,  
PAGE 42, FOR AMENDMENT TO SAID  
SUBDIVISION.

\*NOTE: SEE ORIGINAL PLAT. BOOK 16,  
PAGE 42, FOR AMENDMENT TO SAID  
SUBDIVISION.