

PART OF S.W. 1/4 OF SECTION 19. T.7N., R.1W., S.L.B. & M.

# WESTWOOD MANOR – PLAT 2

LOTS 2, 3, 7, 8, & 21 TO 24

AMENDED PLAT: LOTS 4 TO 6, 25 & 26

TAXING UNIT: 11


SCALE 1" = 60'

SEE PAGE 30

SEE PAGE 28

SEE PAGE 27

SEE PAGE 27

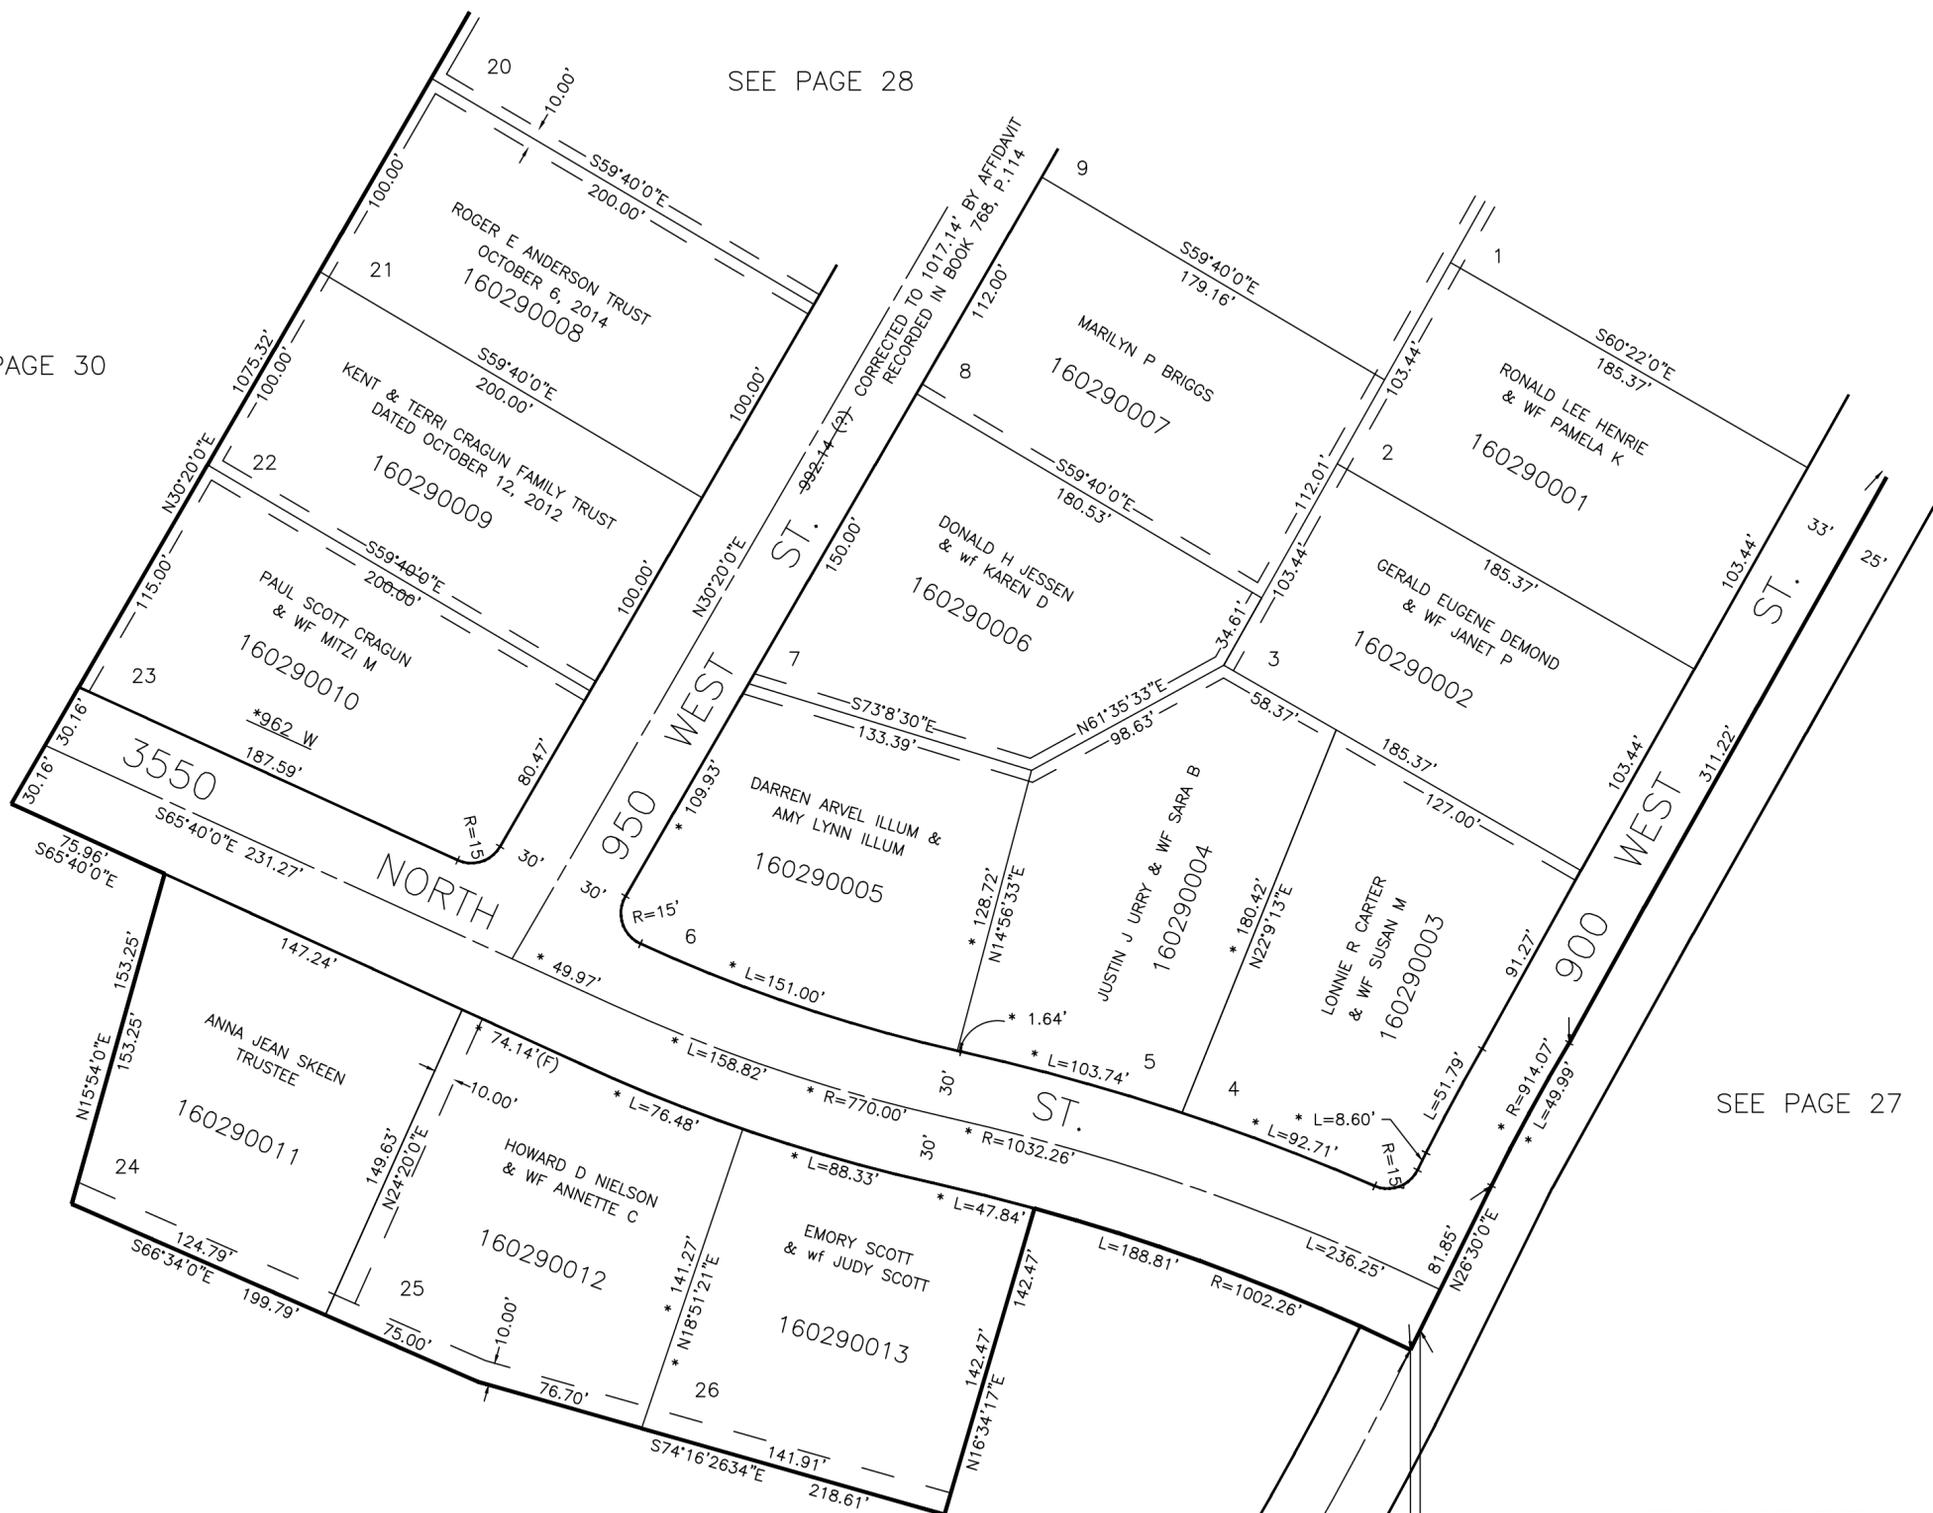

\* SEE AFFIDAVIT OF ADDRESS 10-SEP-2010 E# 2755137

FOR COMPLETE ENG DATA SEE ORIGINAL DEDICATION PLAT IN BOOK 13, PAGE 46 OF RECORDS.

\*FOR COMPLETE ENG DATA SEE ORIGINAL DEDICATION PLAT IN BOOK 16, PAGE 45 OF RECORDS. FOR AMENDED TO SAID SUBDIVISION.

S.W. COR. OF SEC. 19 T.7N., R.1W.

