

TAXING UNIT II

S.W. 1/4 OF S.W. 1/4
SECTION 19, T.7N., R.1W., S.L.B.&M.
 TOWN OF PLEASANT VIEW

30


PREFIX 16-030

BEN LOMOND CEMETERY
 MAINTENANCE DISTRICT

SCALE 1" = 100'

SEE BOOK 19
 P. 13

E 111.42' E N 46.80'
 FR S.W. COR. OF SEC.
 19, T.7N., R.1W.

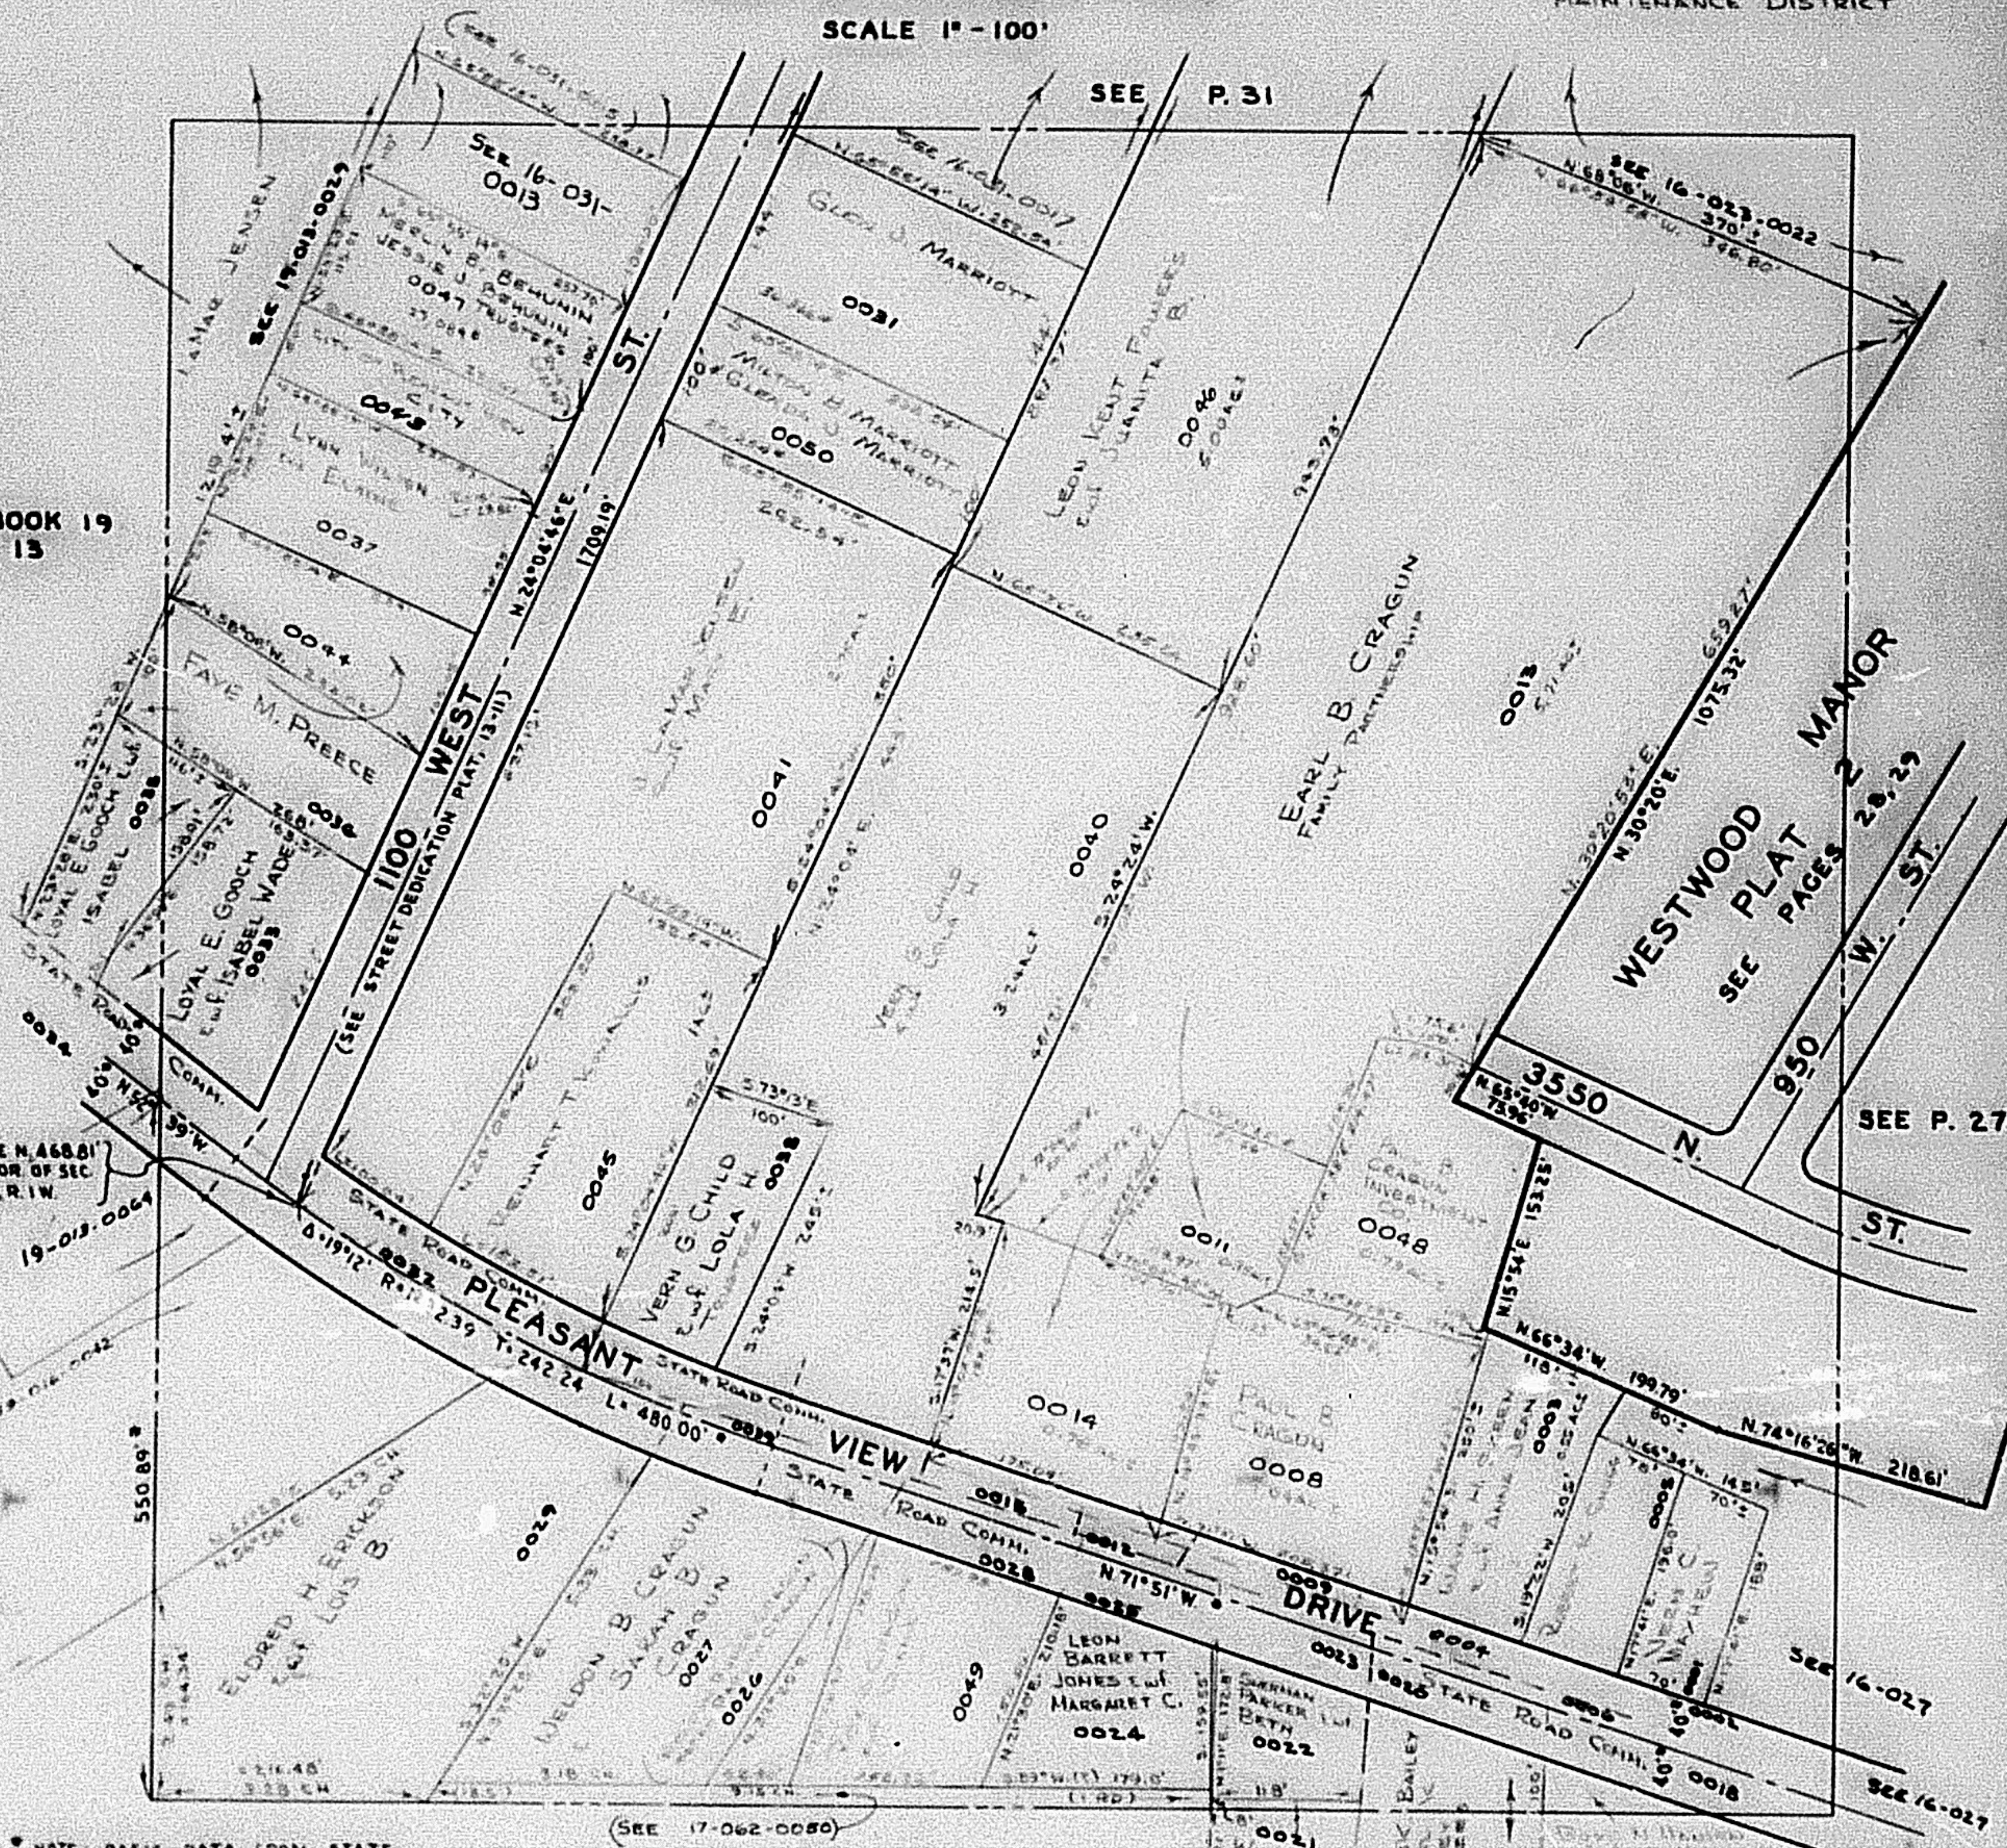

* NOTE: BASIC DATA FROM STATE
 ROAD COMMISSION, PROJECT NS 561(1)

NOTE: SOME DESCRIPTIONS IN CONFLICT
 AS TO A POINT OF BEGINNING
 FROM N.E. CORNER OF S.W. 1/4 SEC. 19.)

R.B. 12-63