

TAXING UNIT: II

S.W. 1/4 OF S.W. 1/4
SECTION 19, T.7N., R.1W., S.L.B.&M.

30

TOWN OF PLEASANT VIEW

PREFIX: 16-030
BEN LOMOND CEMETERY
MAINTENANCE DISTRICT

SCALE 1" = 100'

SEE P. 31

SEE BOOK 19
P. 13


E&G INVESTMENT
CO

0056 2.144

E. 111.42' E N. 468.81'
FR. S.W. COR. OF SEC.
19, T.7N., R.1W.

19-013-0064

SEE 19-016-0042

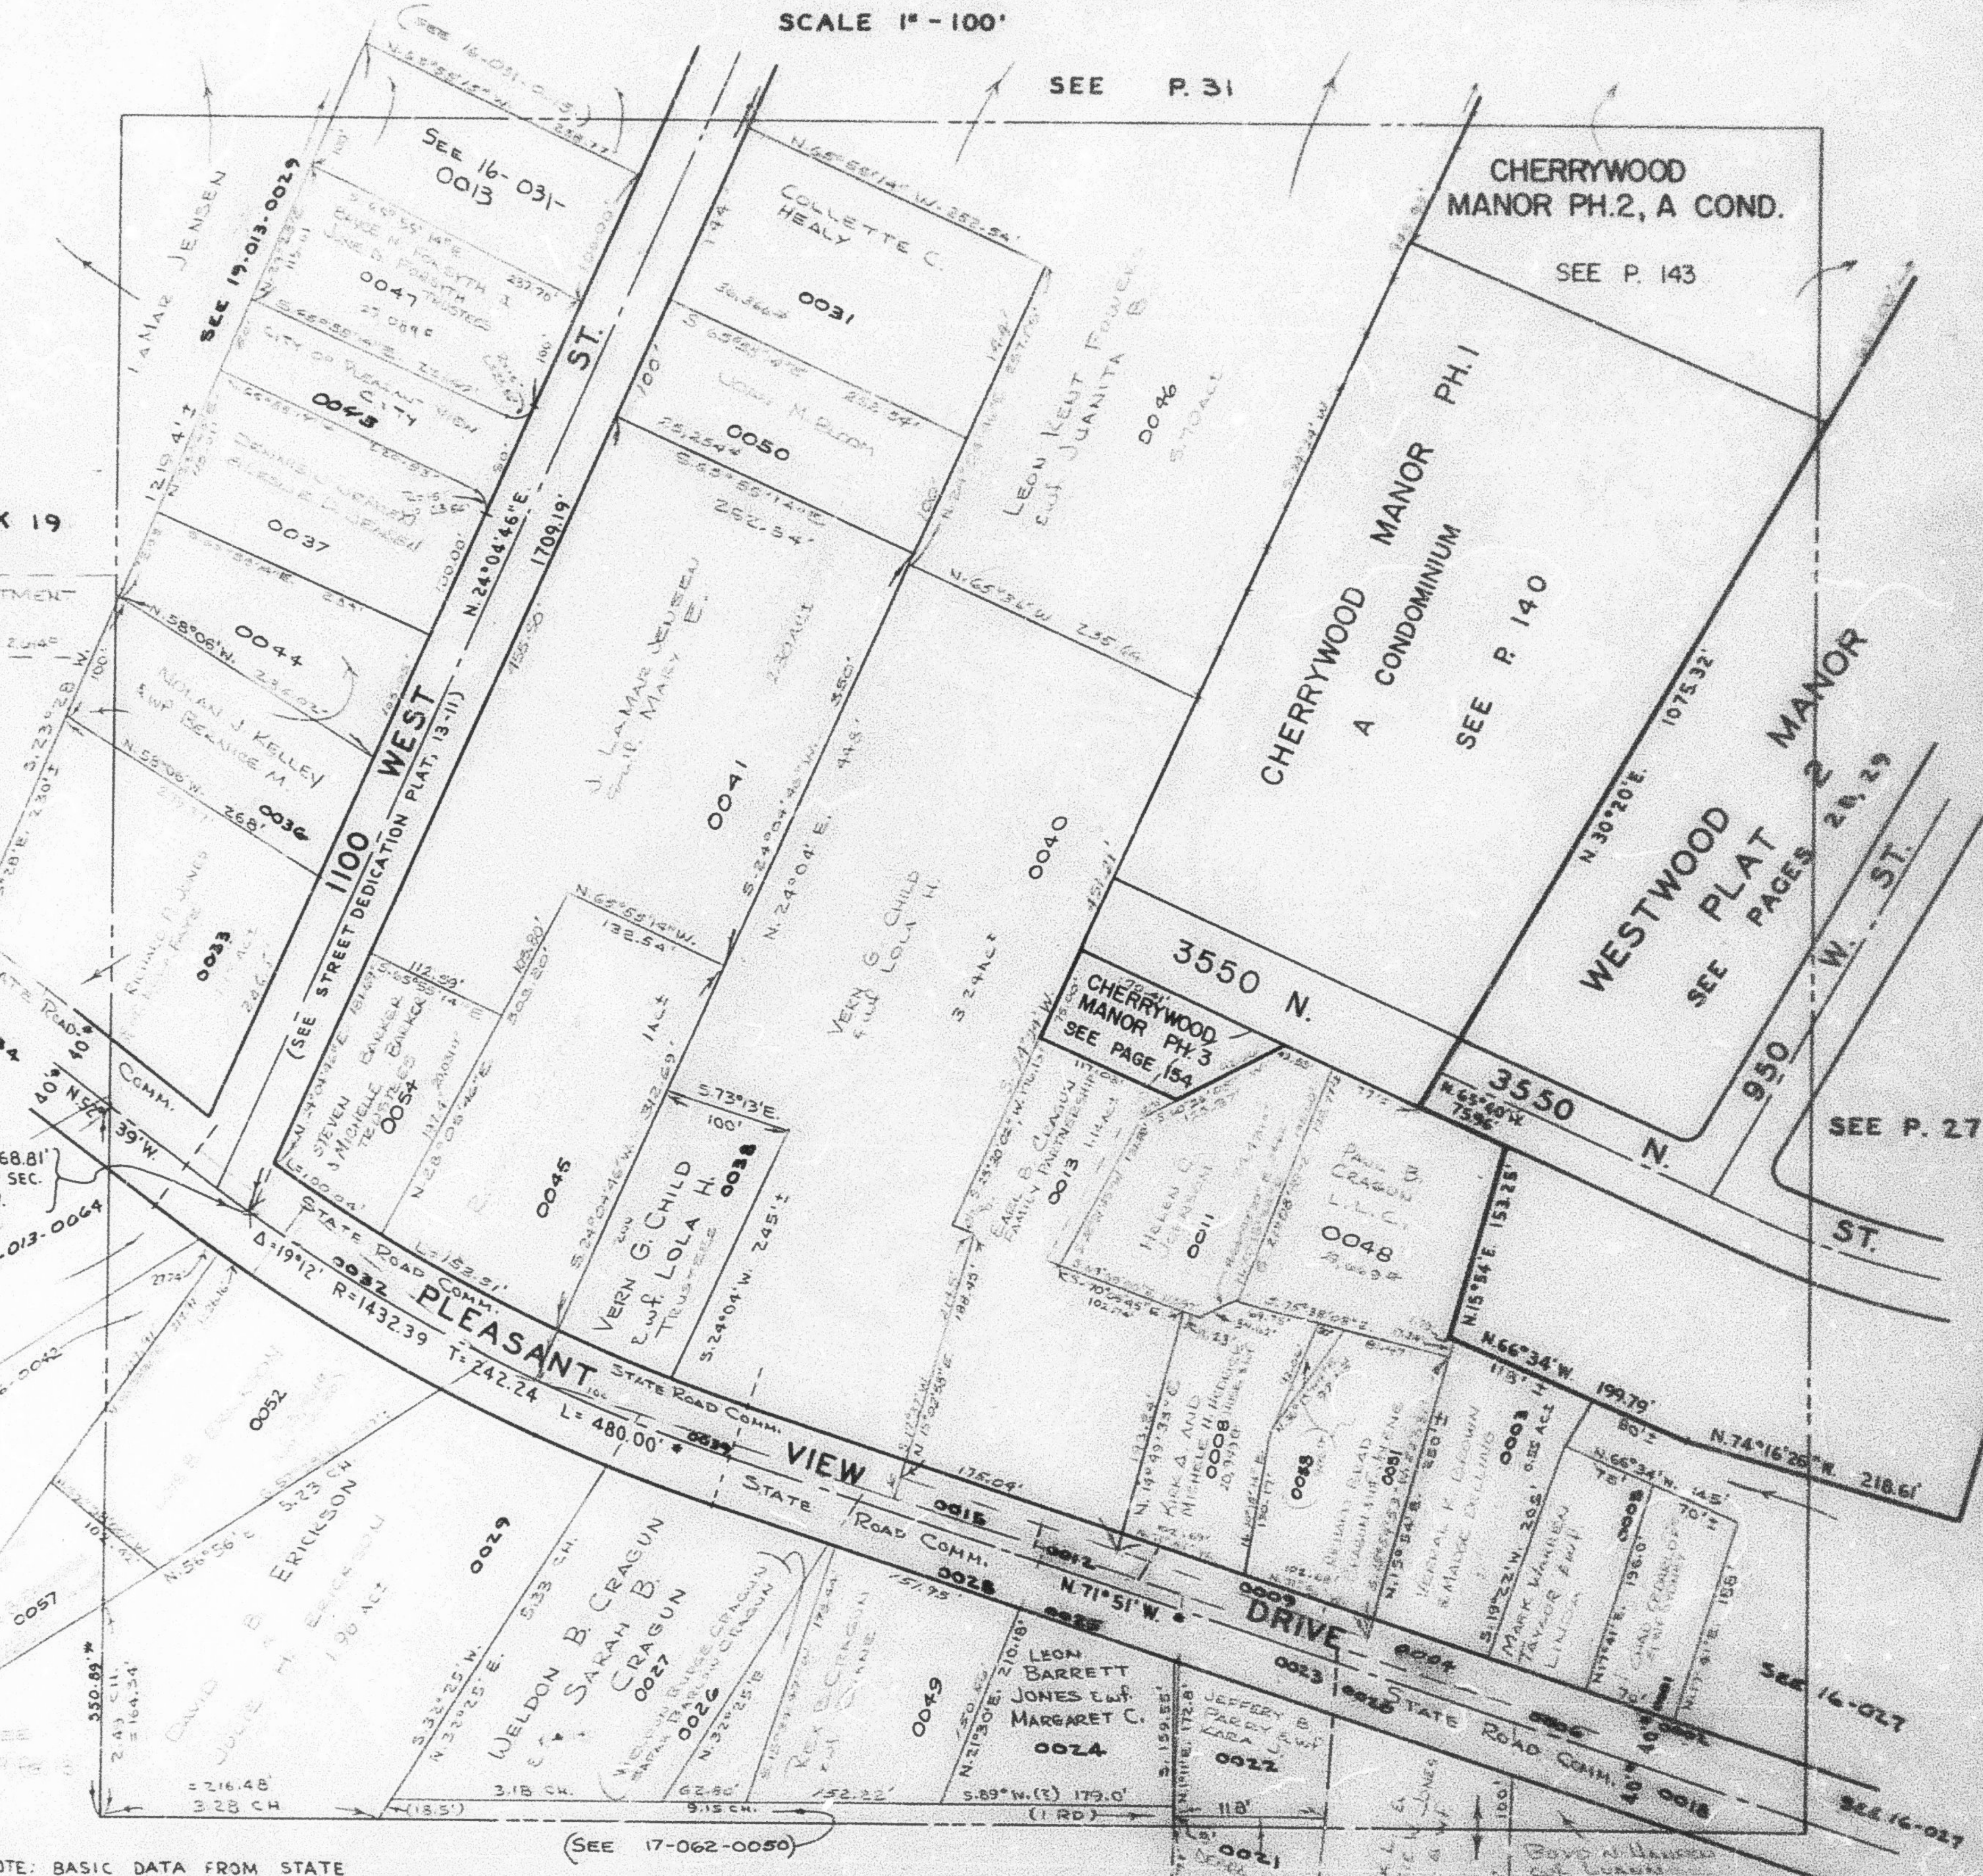

* NOTE: BASIC DATA FROM STATE
ROAD COMMISSION, PROJECT NS 561(1)

NOTE: SOME DESCRIPTIONS IN CONFLICT
AS TO A POINT OF BEGINNING
(FROM N.E. CORNER OF S.W. 1/4 SEC. 19.)