


S.W. 1/4 OF S.W. 1/4
SECTION 19, T.7N., R.1W., S.L.B. & M.

IN TOWN OF PLEASANT VIEW

TAXING UNIT: 11

SEE P.31

SCALE 1" = 100'

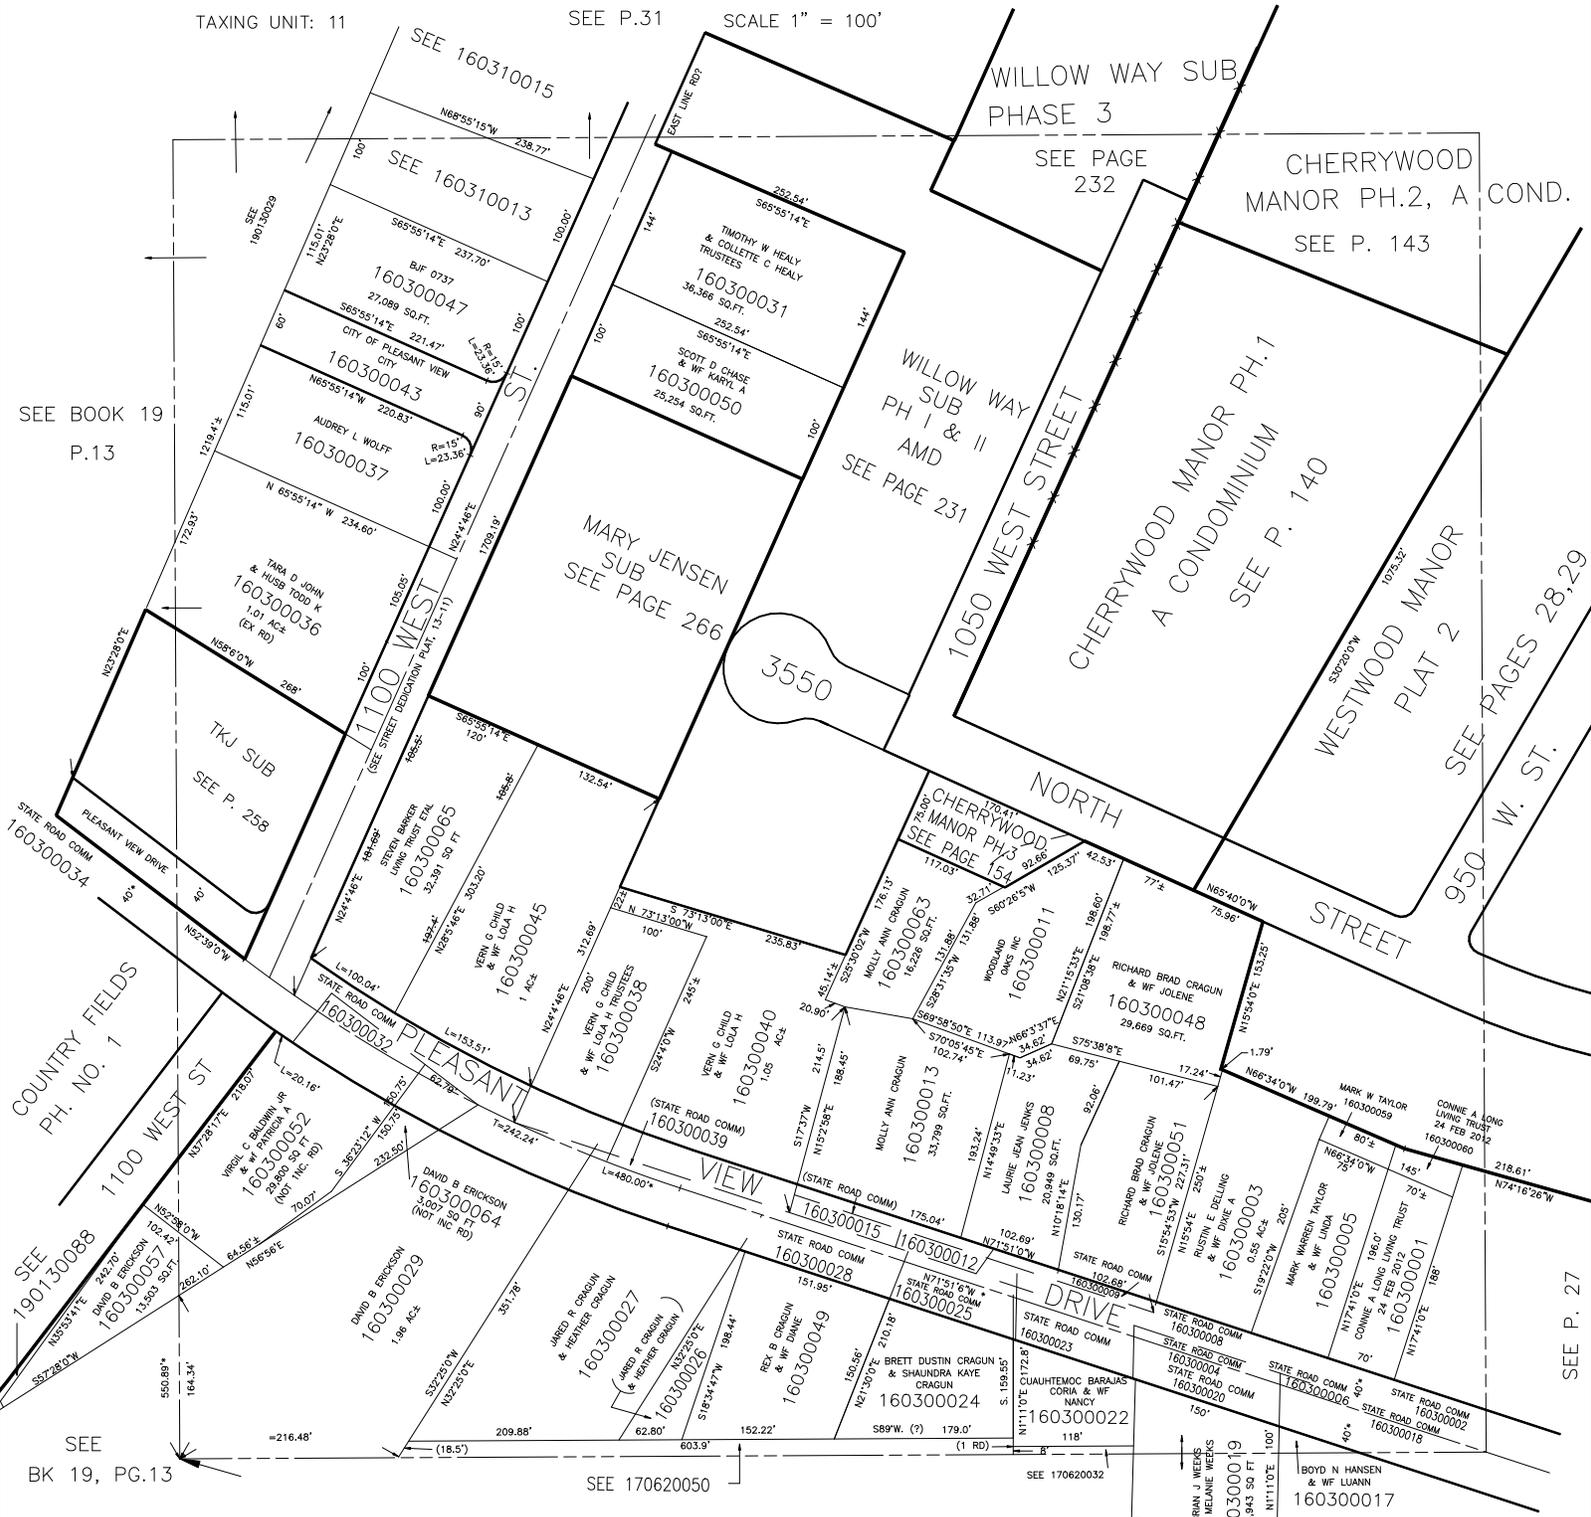

SEE BOOK 19
P.13

COUNTRY FIELDS
PH. NO. 1

SEE 190130088
DAVID B ERICKSON
160300057
15.93 SQ FT
70.07'

SEE BK 19, PG.13

SEE 170620050

SEE B.17 P.62

SEE 170620032

SEE P. 27

*NOTE: BASIC DATA FROM STATE ROAD COMMISSION, PROJECT NS 561(1)

NOTE: SOME DESCRIPTIONS IN CONFLICT AS TO A POINT OF BEGINNING VLG 3-98 (FROM N.E. CORNER OF S.W. 1/4 SEC.19.)