

N.W. 1/4 OF S.W. 1/4
SECTION 19, T.7N., R. 1W., S.L.B. & M.


IN PLEASANT VIEW CITY

TAXING UNIT: 11

SCALE 1" = 100'

SEE P. 13

* 1090.66' E OF N.W. COR.
N.2637.85' E.1121.62' FR. S.W. COR.
OF SEC. 19, T.7N., R.1W. *

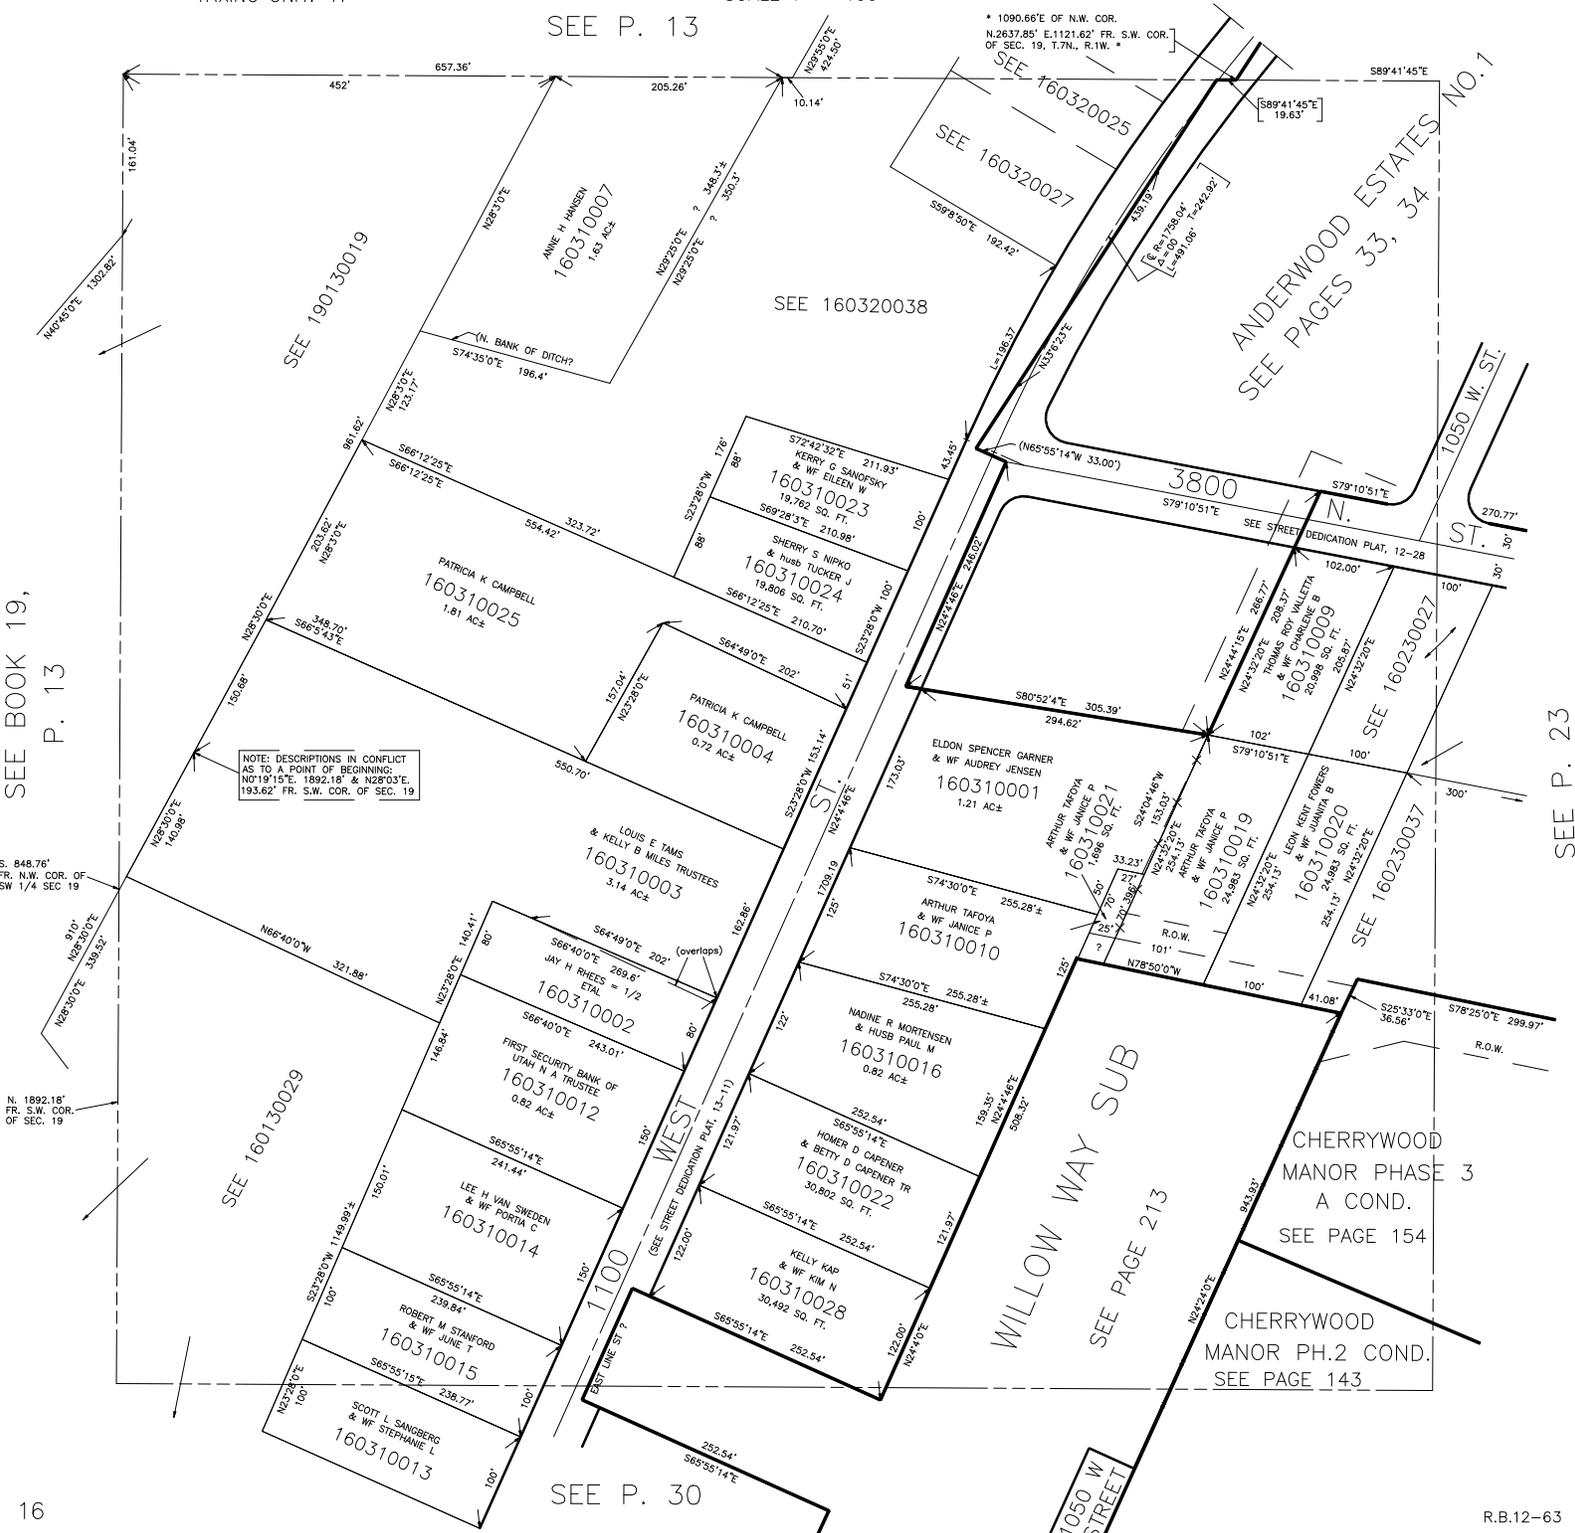

SEE BOOK 19,
P. 13

S. 848.76'
FR. N.W. COR. OF
SW 1/4 SEC 19

N. 1892.18'
FR. S.W. COR.
OF SEC. 19

SEE P. 30

WILLOW WAY SUB
SEE PAGE 213

CHERRYWOOD
MANOR PHASE 3
A COND.
SEE PAGE 154

CHERRYWOOD
MANOR PH.2 COND.
SEE PAGE 143

SEE P. 23