

N.W. 1/4 OF S.W. 1/4  
SECTION 19, T.7N., R. 1W., S.L.B. & M.


IN PLEASANT VIEW CITY

TAXING UNIT: 11

SCALE 1" = 100'

SEE P. 13

\* 1090.66' E OF N.W. COR.  
N.2637.85' E.1121.62' FR. S.W. COR.  
OF SEC. 19, T.7N., R.1W. \*

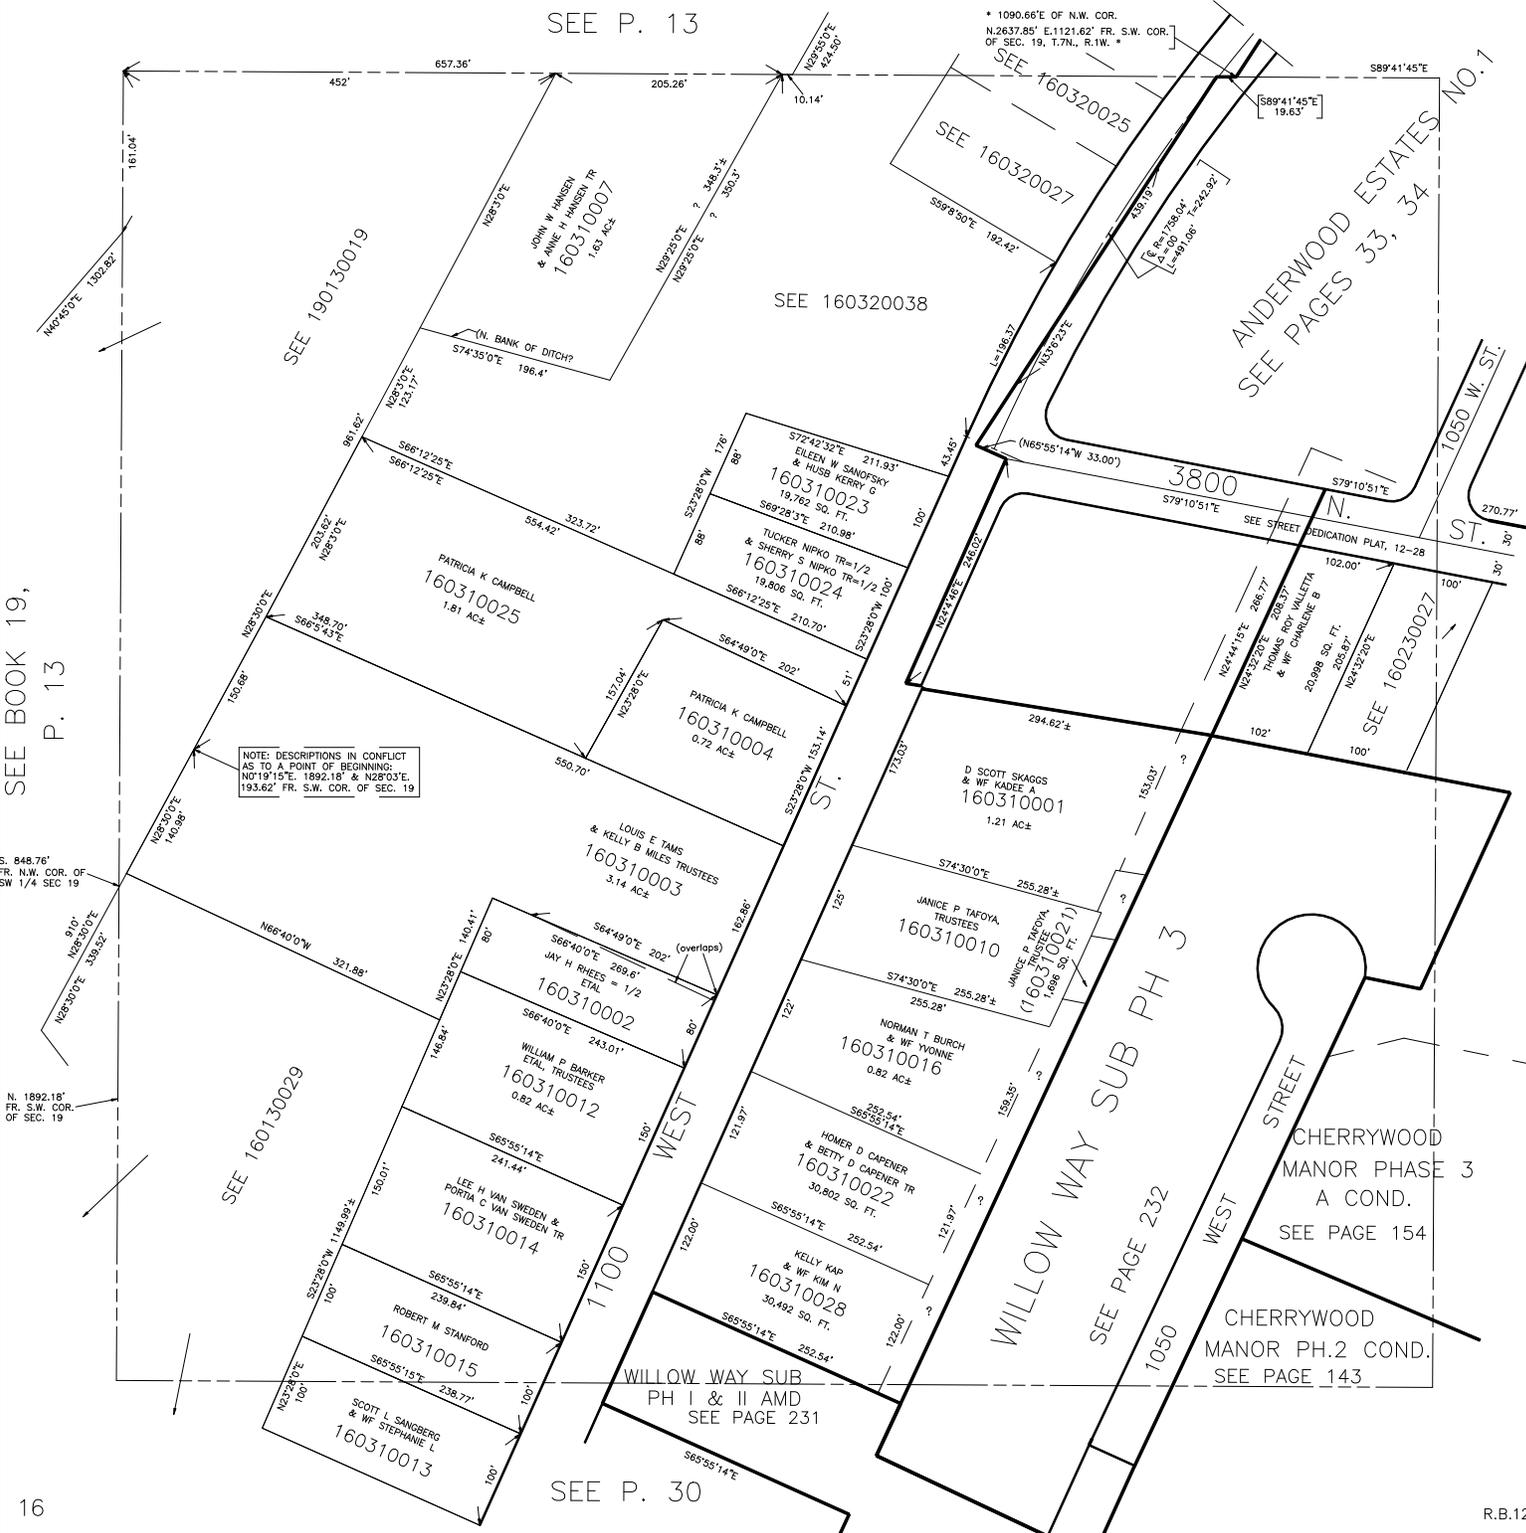

SEE BOOK 19,  
P. 13

S. 848.76'  
FR. N.W. COR. OF  
SW 1/4 SEC. 19

N. 1892.18'  
FR. S.W. COR.  
OF SEC. 19

NOTE: DESCRIPTIONS IN CONFLICT  
AS TO A POINT OF BEGINNING:  
N0°19'15"E. 1892.18' & N28°03"E.  
193.62' FR. S.W. COR. OF SEC. 19

SEE P. 23