

PART OF N.W. 1/4 SECTION 19, T.7N., R.1W., S.L.B.&M.

BUENA VISTA SUBD. NO.2

TAXING UNIT: II

IN TOWN OF PLEASANT VIEW


PREFIX: 16-036

SCALE 1" = 60'

SEE PAGE 32

EXCEPT WHERE OTHERWISE SHOWN,
ALL LOTS ARE OWNED BY:
CLAUDE ALKEMA, JR.
E.W.F. ARTEL
A.K.A. CLAUDE ALKEMA
A.K.A. C. ALKEMA, JR.
(ETC.) -

SEE BOOK
19
PAGE
12-1

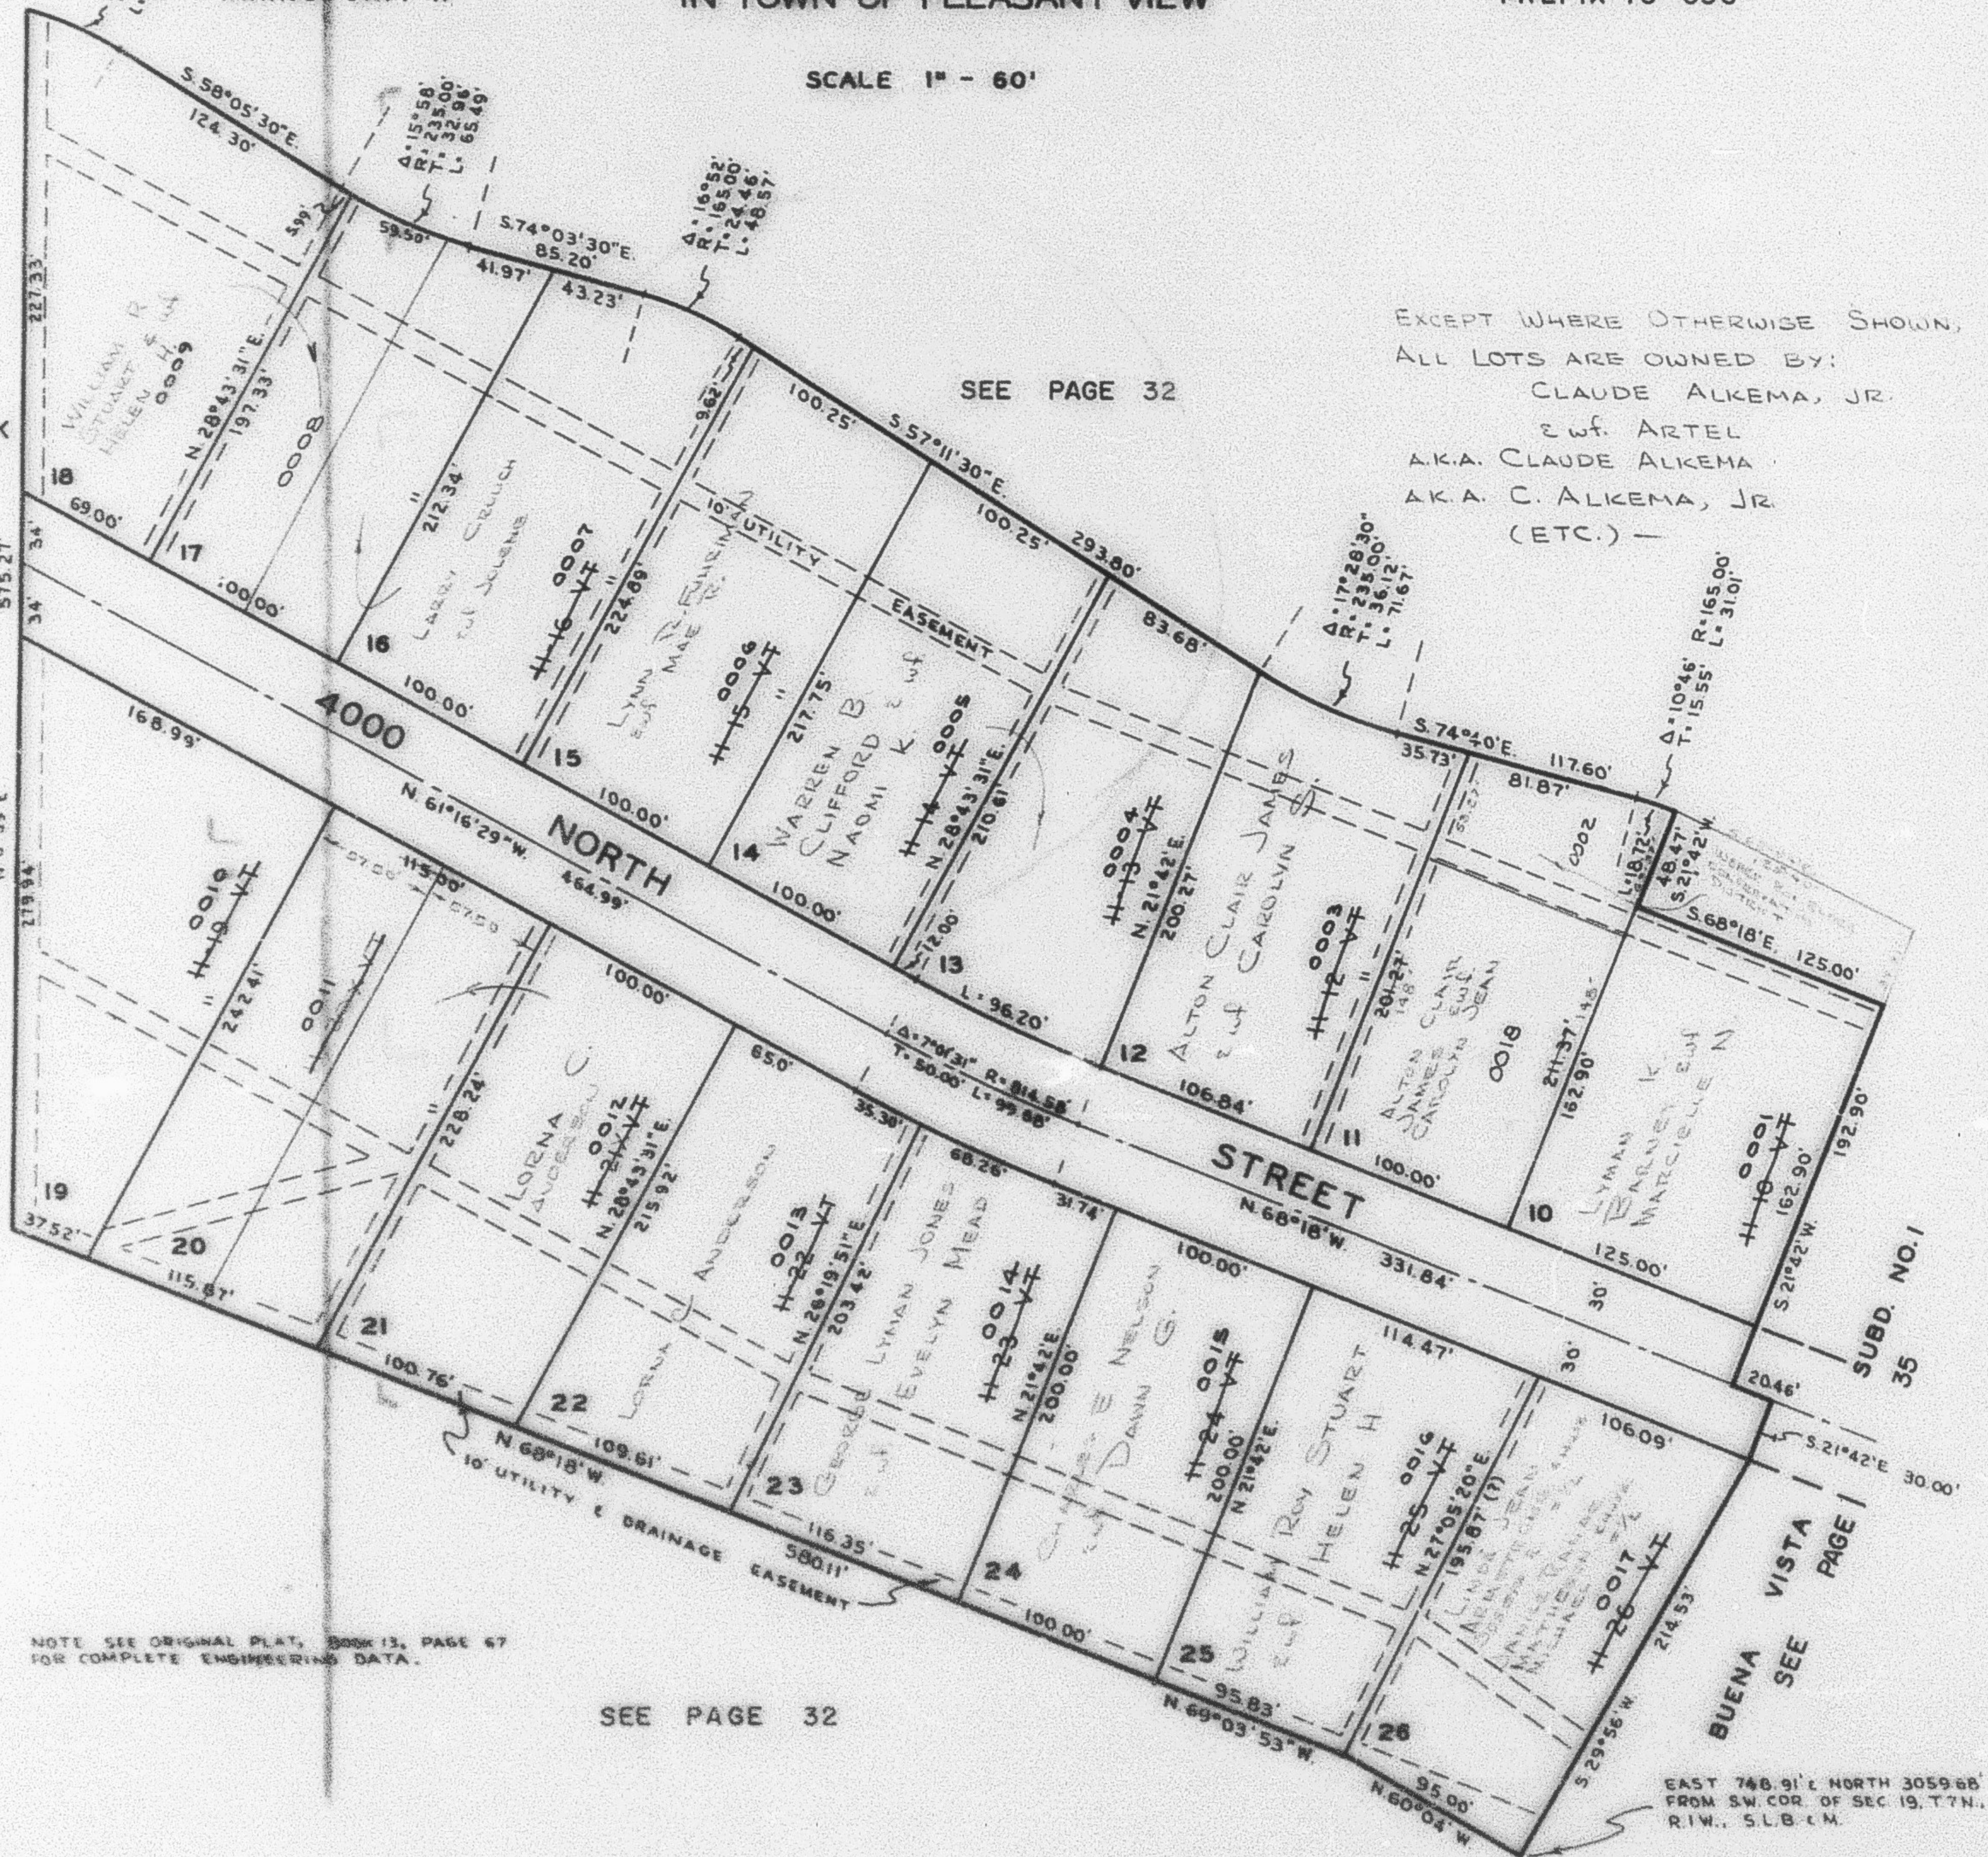

NOTE SEE ORIGINAL PLAT, BOOK 13, PAGE 67
FOR COMPLETE ENGINEERING DATA.

SEE PAGE 32

EAST 748.91' NORTH 3059.66'
FROM S.W. COR. OF SEC. 19, T.7N.,
R.1W., S.L.B.&M.