

N.W. 1/4

37-4

SECTION 20, T.7N., R.1W., S.L.B.&M.

TAXING UNIT OF, II


TOWN OF PLEASANT VIEW & PLEASANT VIEW & NORTH OGDEN DISTRICT

PREFIX 16-037

SCALE: 1" = 200'

SEE PAGE 9

SEE MAJESTIC HEIGHTS SUB. NO. 3

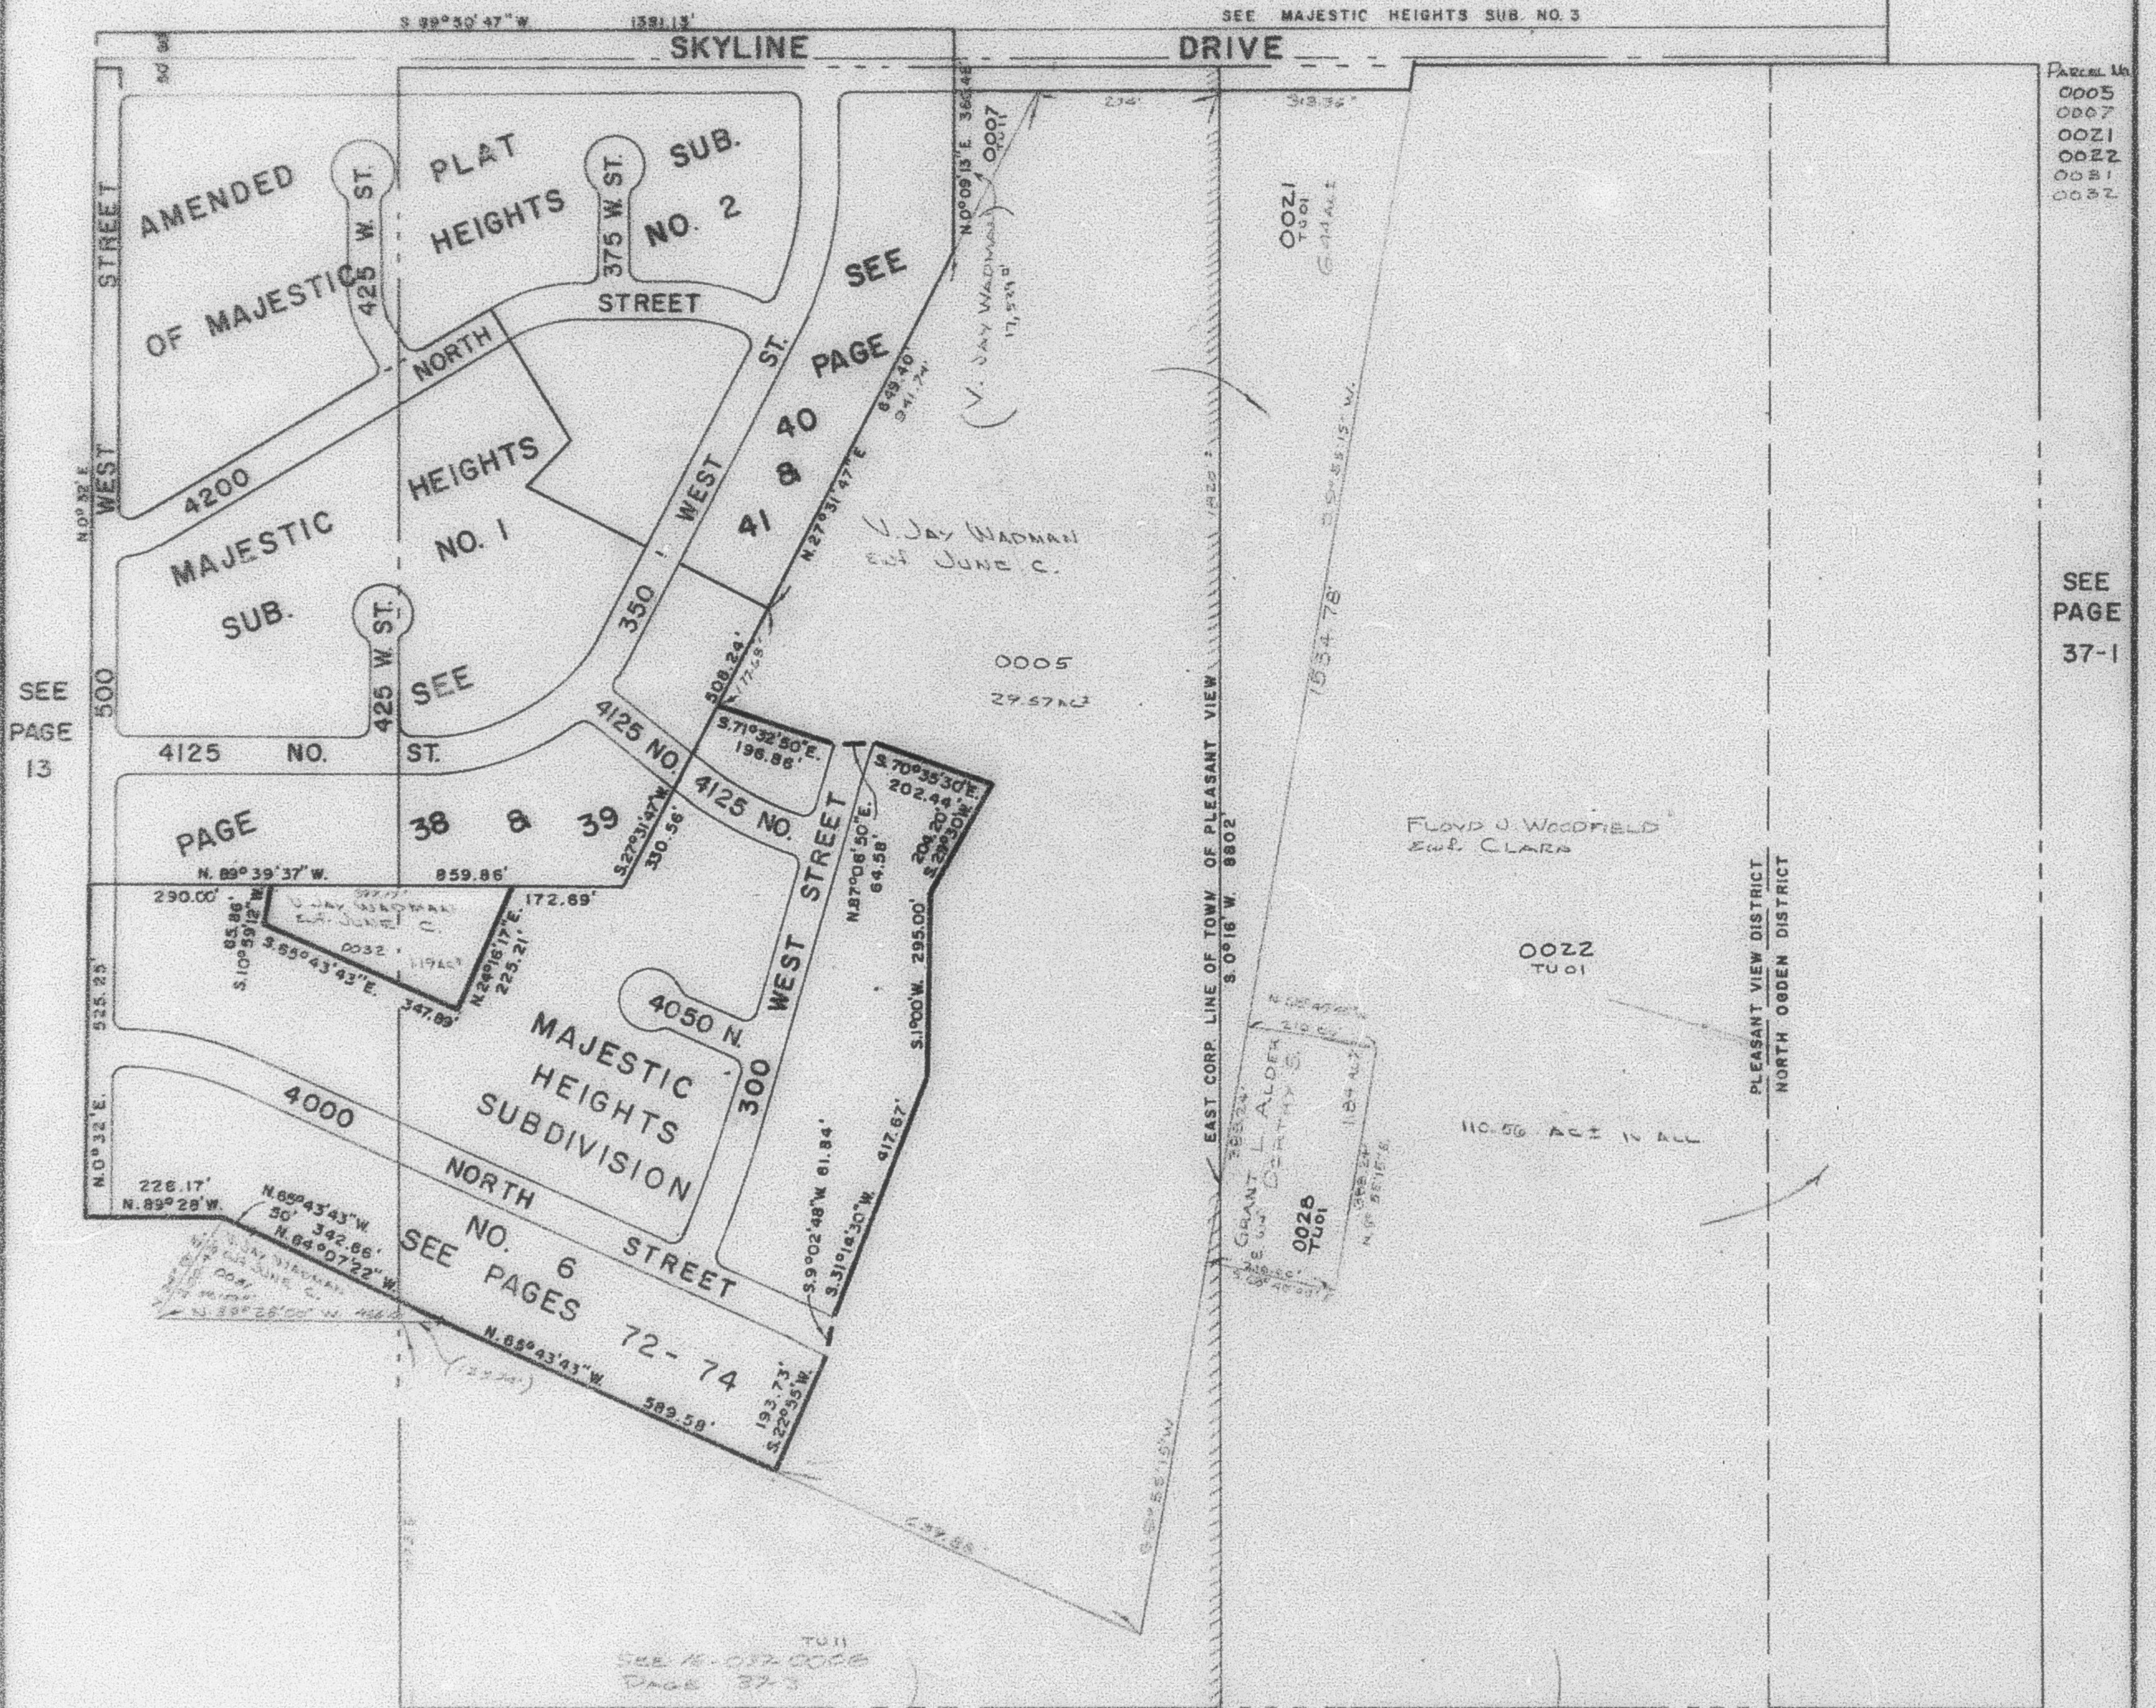

Parcel No.
0005
0007
0021
0022
0081
0082

SEE PAGE
37-1

FLOYD J. WOODFIELD
EWR. CLARK

0022
TUOI

110.56 AC ± IN ALL

EAST CORP. LINE OF TOWN OF PLEASANT VIEW

PLEASANT VIEW DISTRICT
NORTH OGDEN DISTRICT

SEE 16-037-0005
PAGE 37-3

SEE PAGE 37-3

W.F.J. 3-70