

S.E. 1/4

37-2


SECTION 20, T.7N., R.1 W., S.L.B.&M.

IN NORTH OGDEN CITY & NORTH OGDEN DISTRICT

TAXING UNIT 03,10

SCALE: 1" = 200'

PREFIX: 16-037
ALSO SEE PAGES 37-3, 4

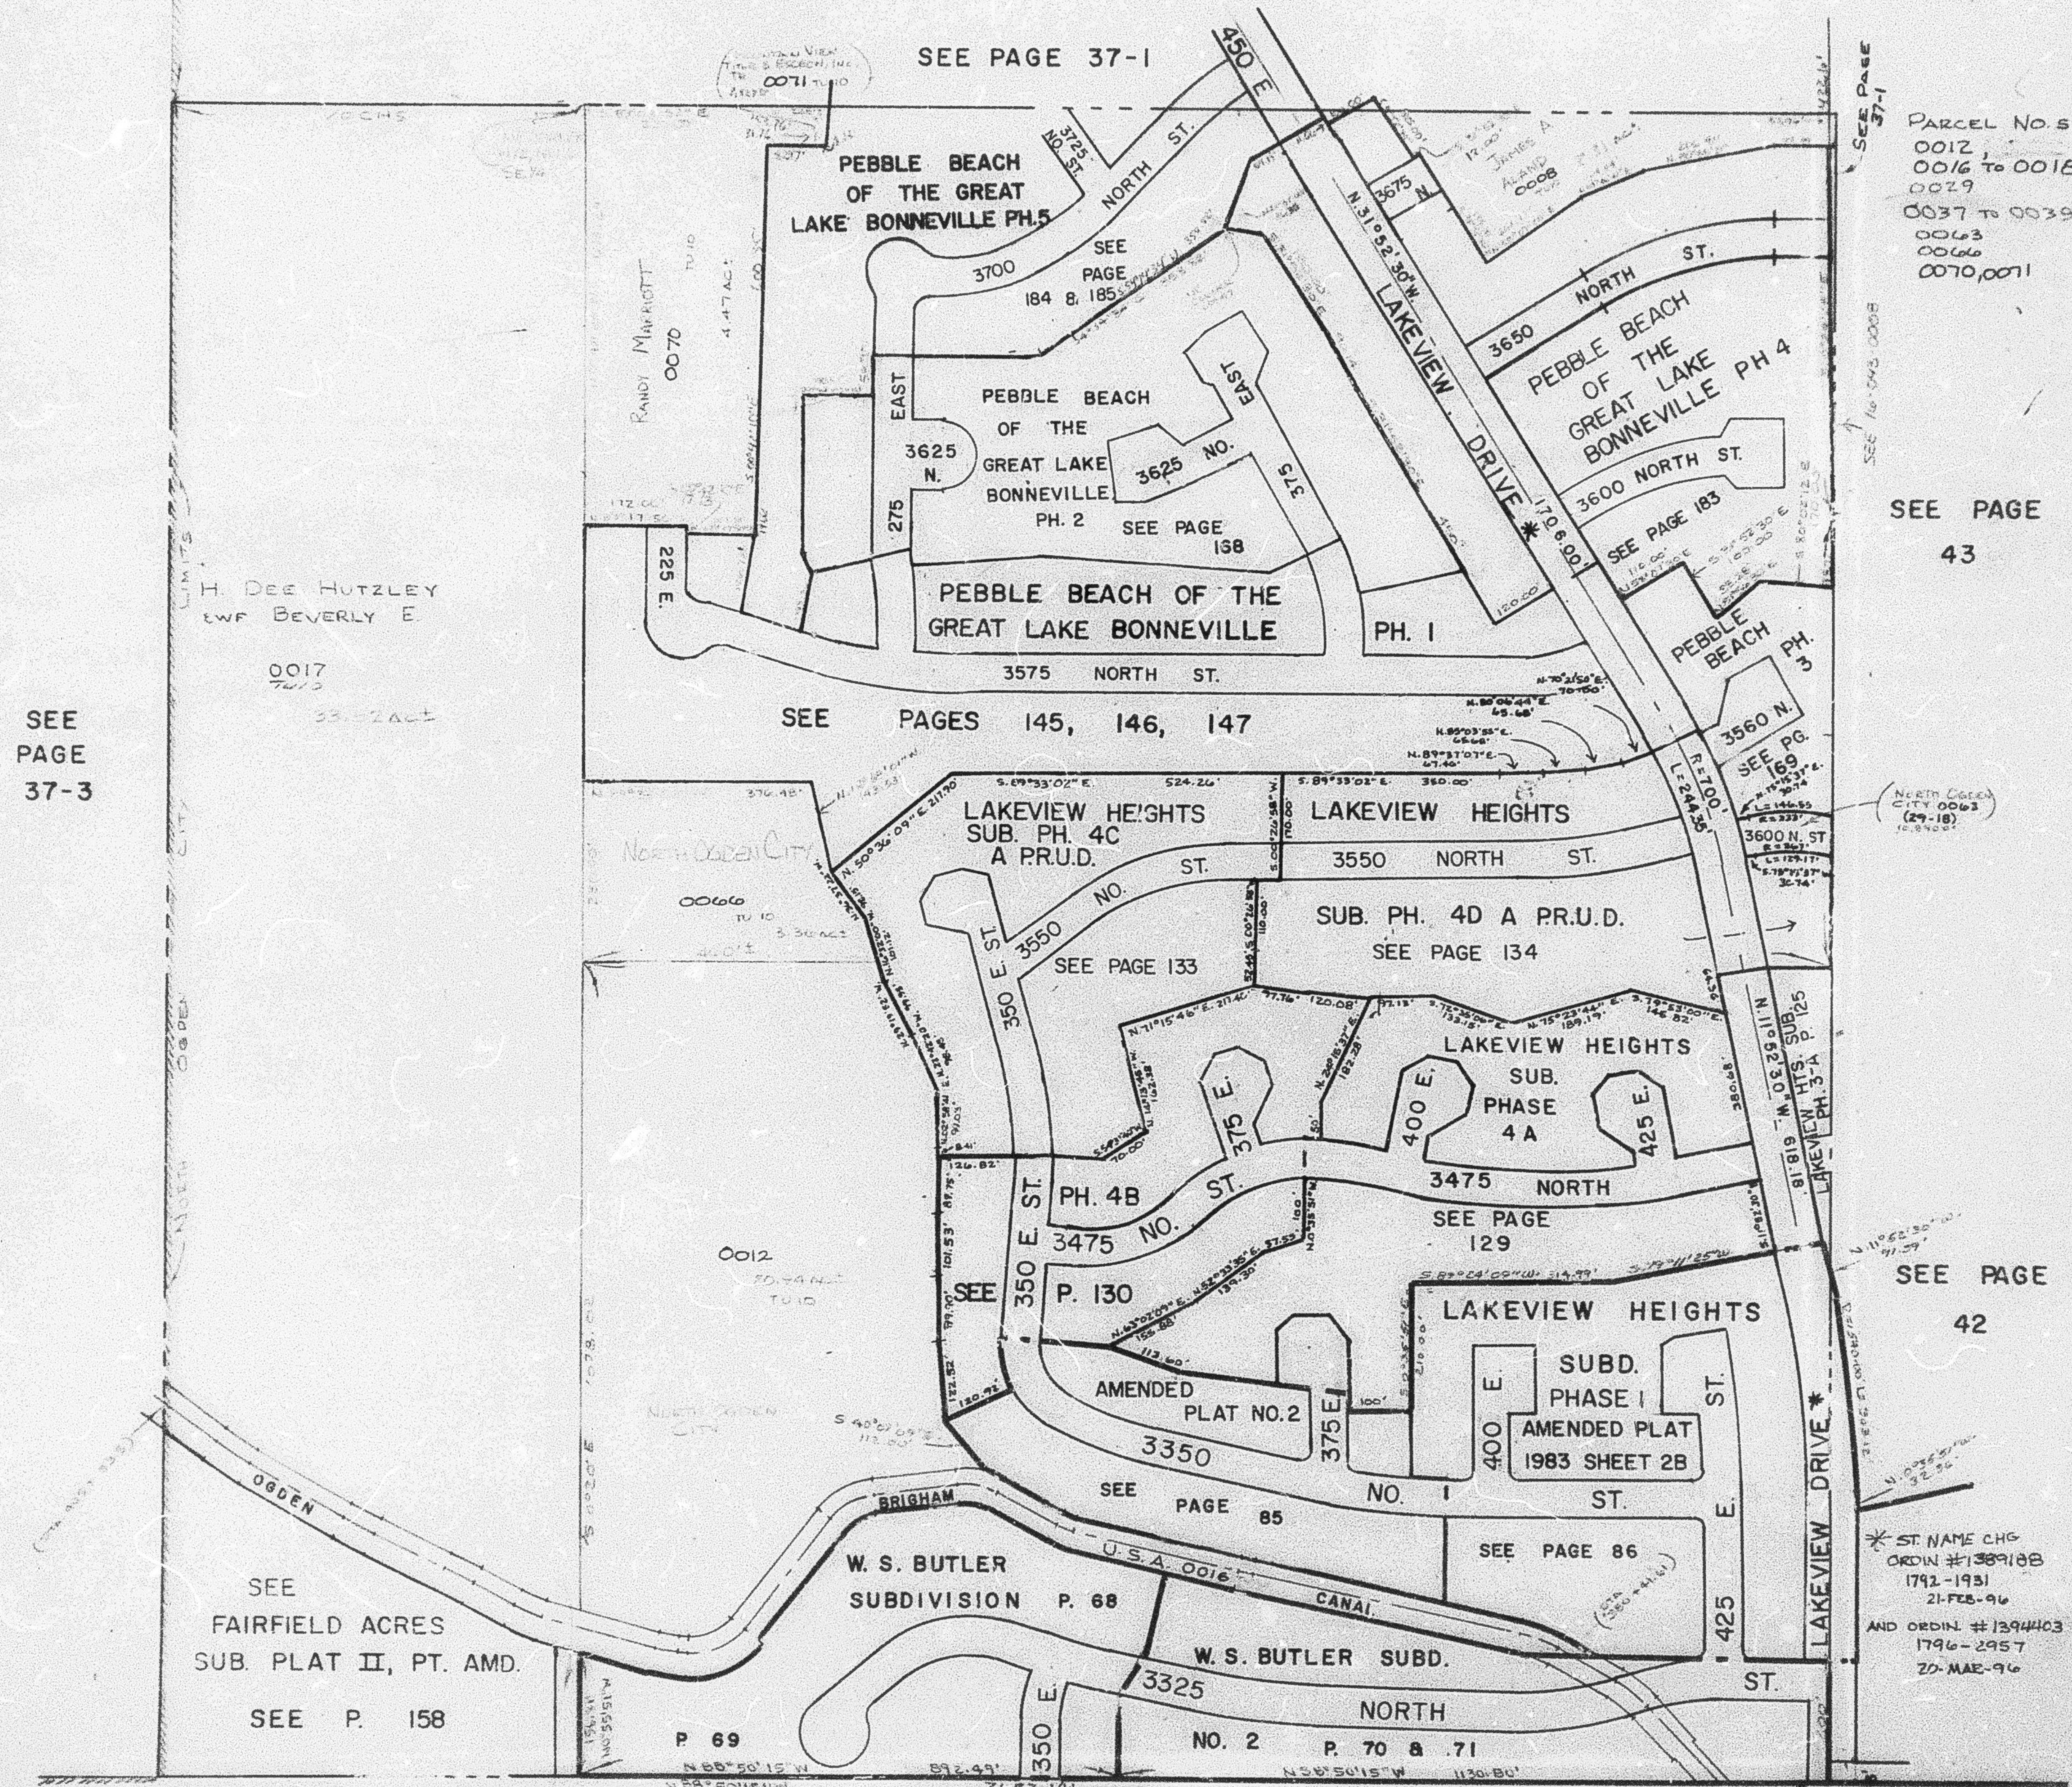

SEE
PAGE
37-3

SEE
FAIRFIELD ACRES
SUB. PLAT II, PT. AMD.
SEE P. 158

PARCEL NO. 5
0012
0016 to 0018
0029
0037 to 0039
0063
0066
0070, 0071

SEE PAGE
43

SEE PAGE
42

* ST. NAME CHG
ORDIN #1389188
1792-1931
21-FEB-96
AND ORDIN #1394403
1796-2957
20-MAR-96