

PARTS OF S.W. 1/4 SEC. 17, S.E. 1/4 SEC. 18, N.E. 1/4 SEC. 19,
& N.W. 1/4 SEC. 20, T.7N., R.1W., S.L.B.&M.

41

MAJESTIC HEIGHTS SUBDIVISION NO.2

TAXING UNIT: II


AMENDED PLAT
TOWN OF PLEASANT VIEW

PREFIX: 16-041

SCALE 1" = 60'

SEE PAGE 9

S. 89° 50' 47" W. 1381.13'

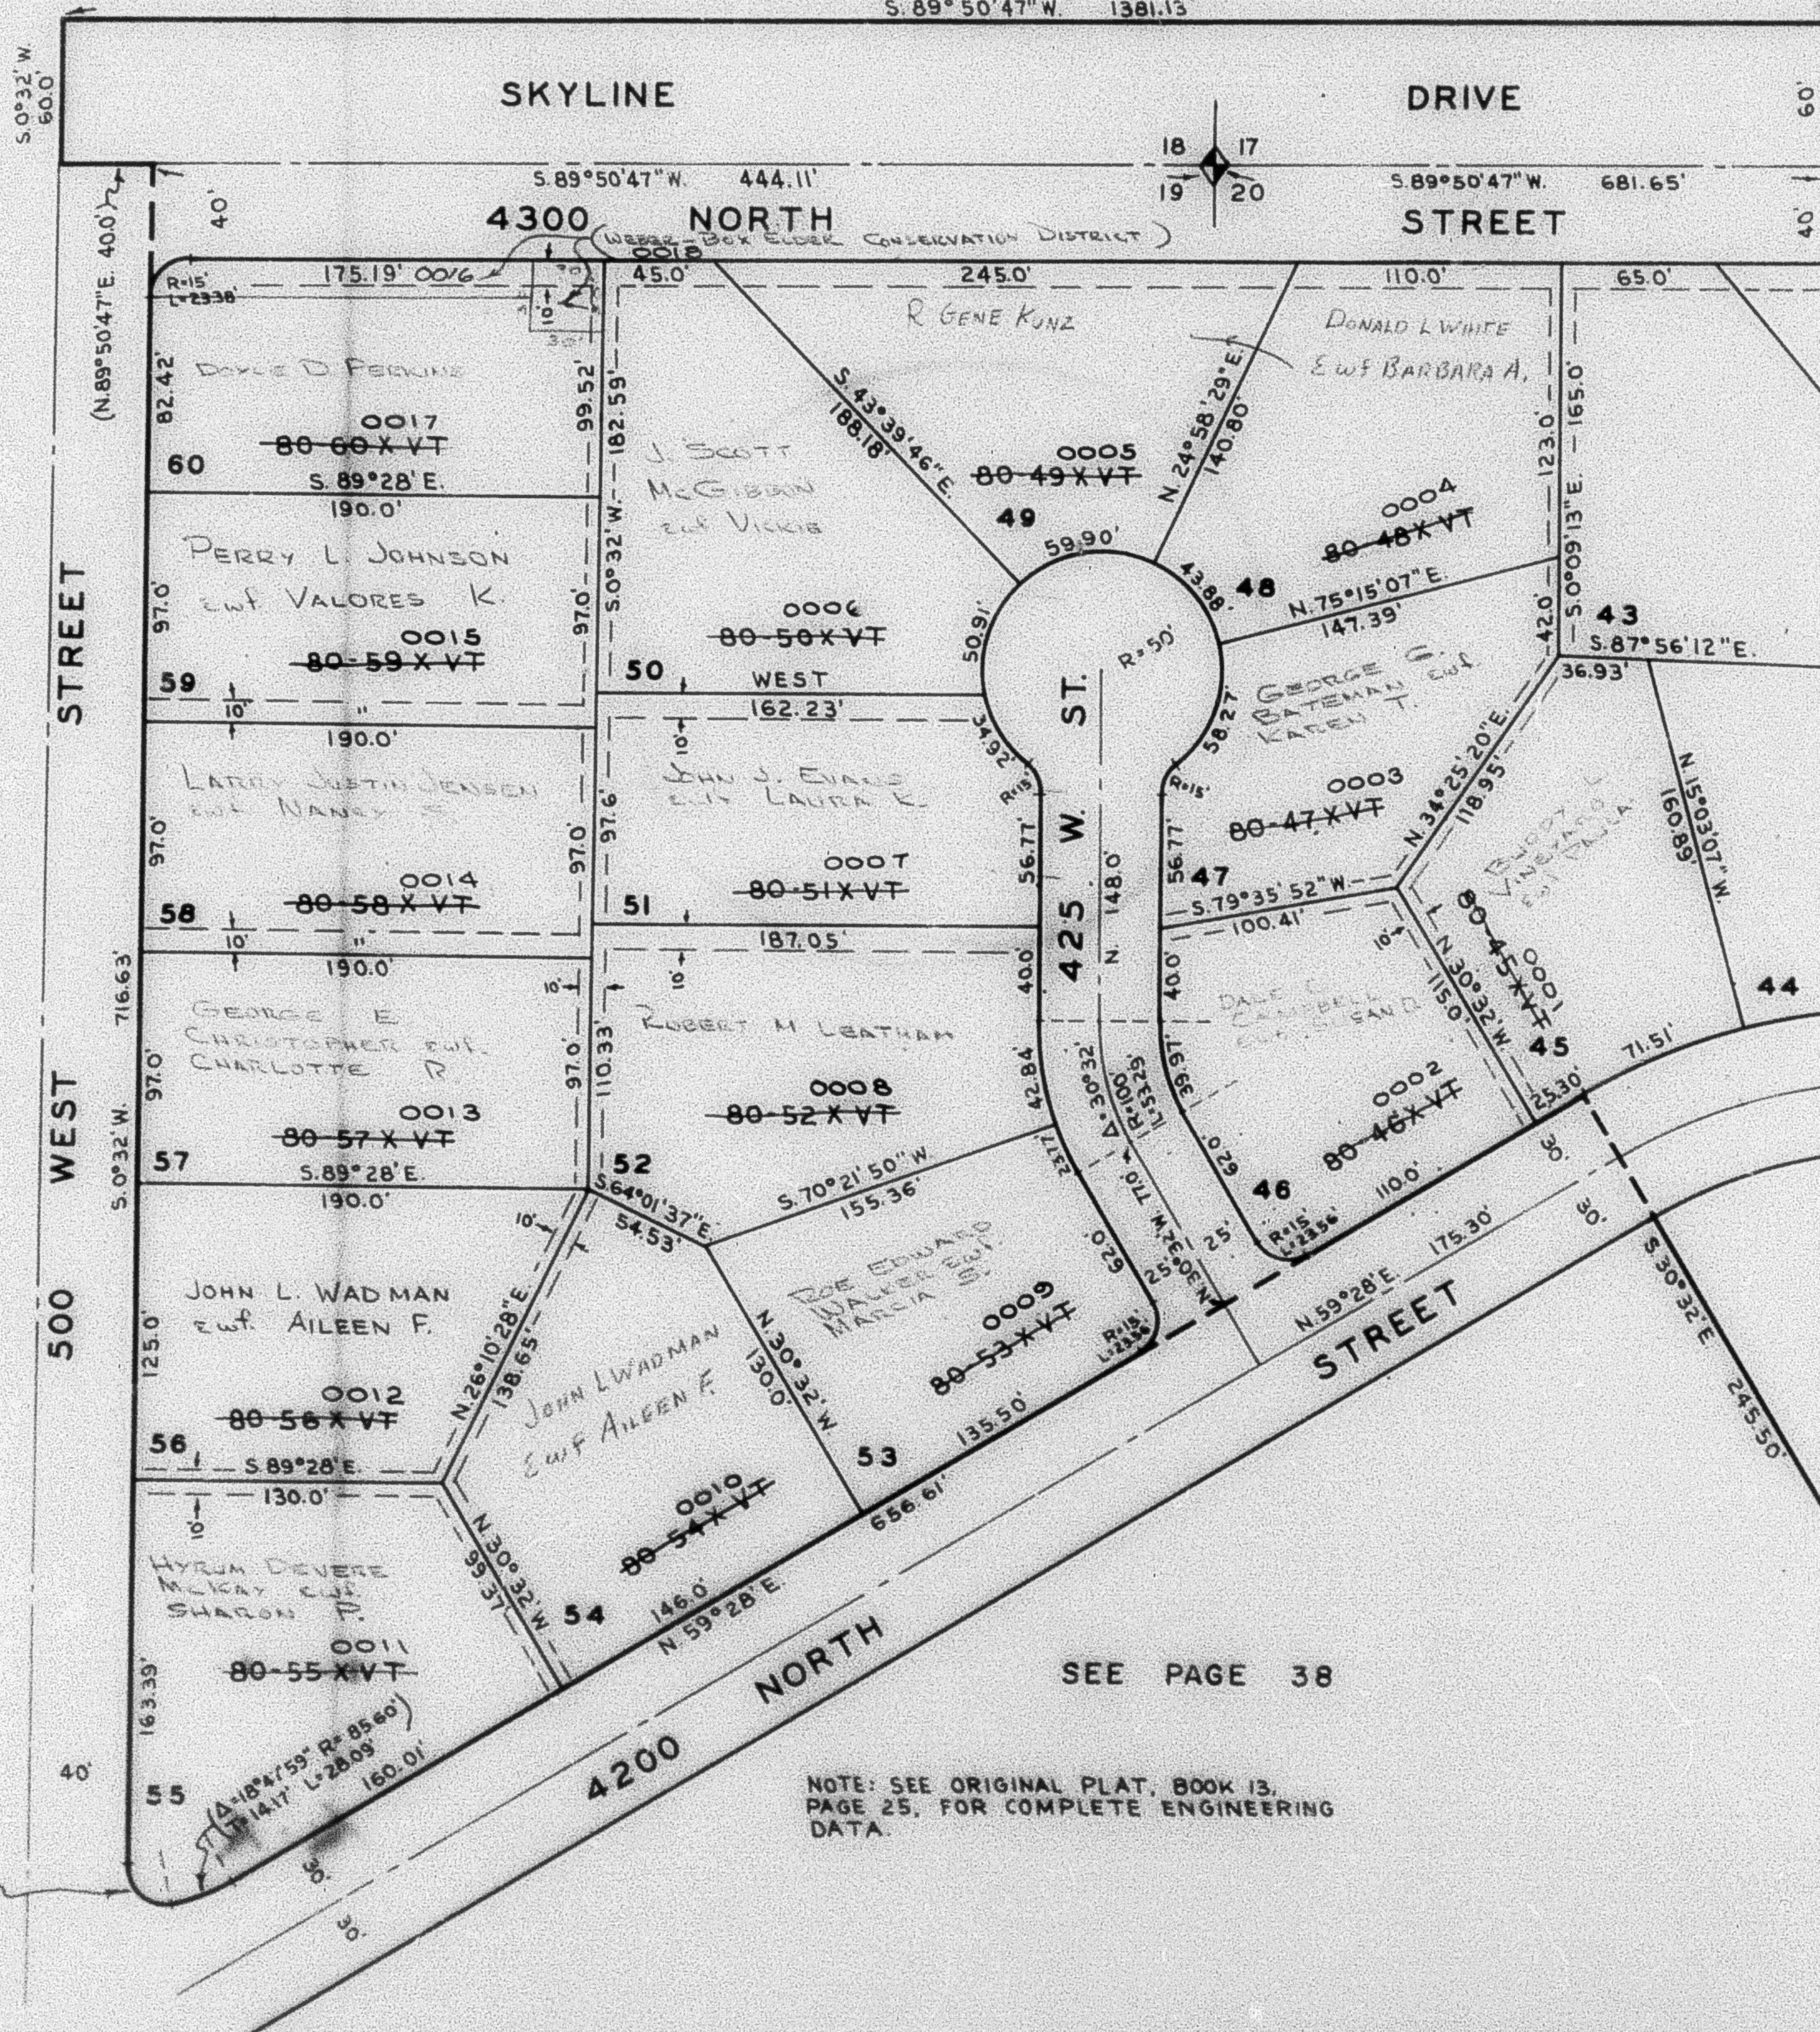

SEE PAGE 40

40

SEE PAGE 13

SEE PAGE 38

NOTE: SEE ORIGINAL PLAT, BOOK 13, PAGE 25, FOR COMPLETE ENGINEERING DATA.

($\Delta = 102^{\circ} 16' 01''$ R=15'
L=26.77' T=18.61')